


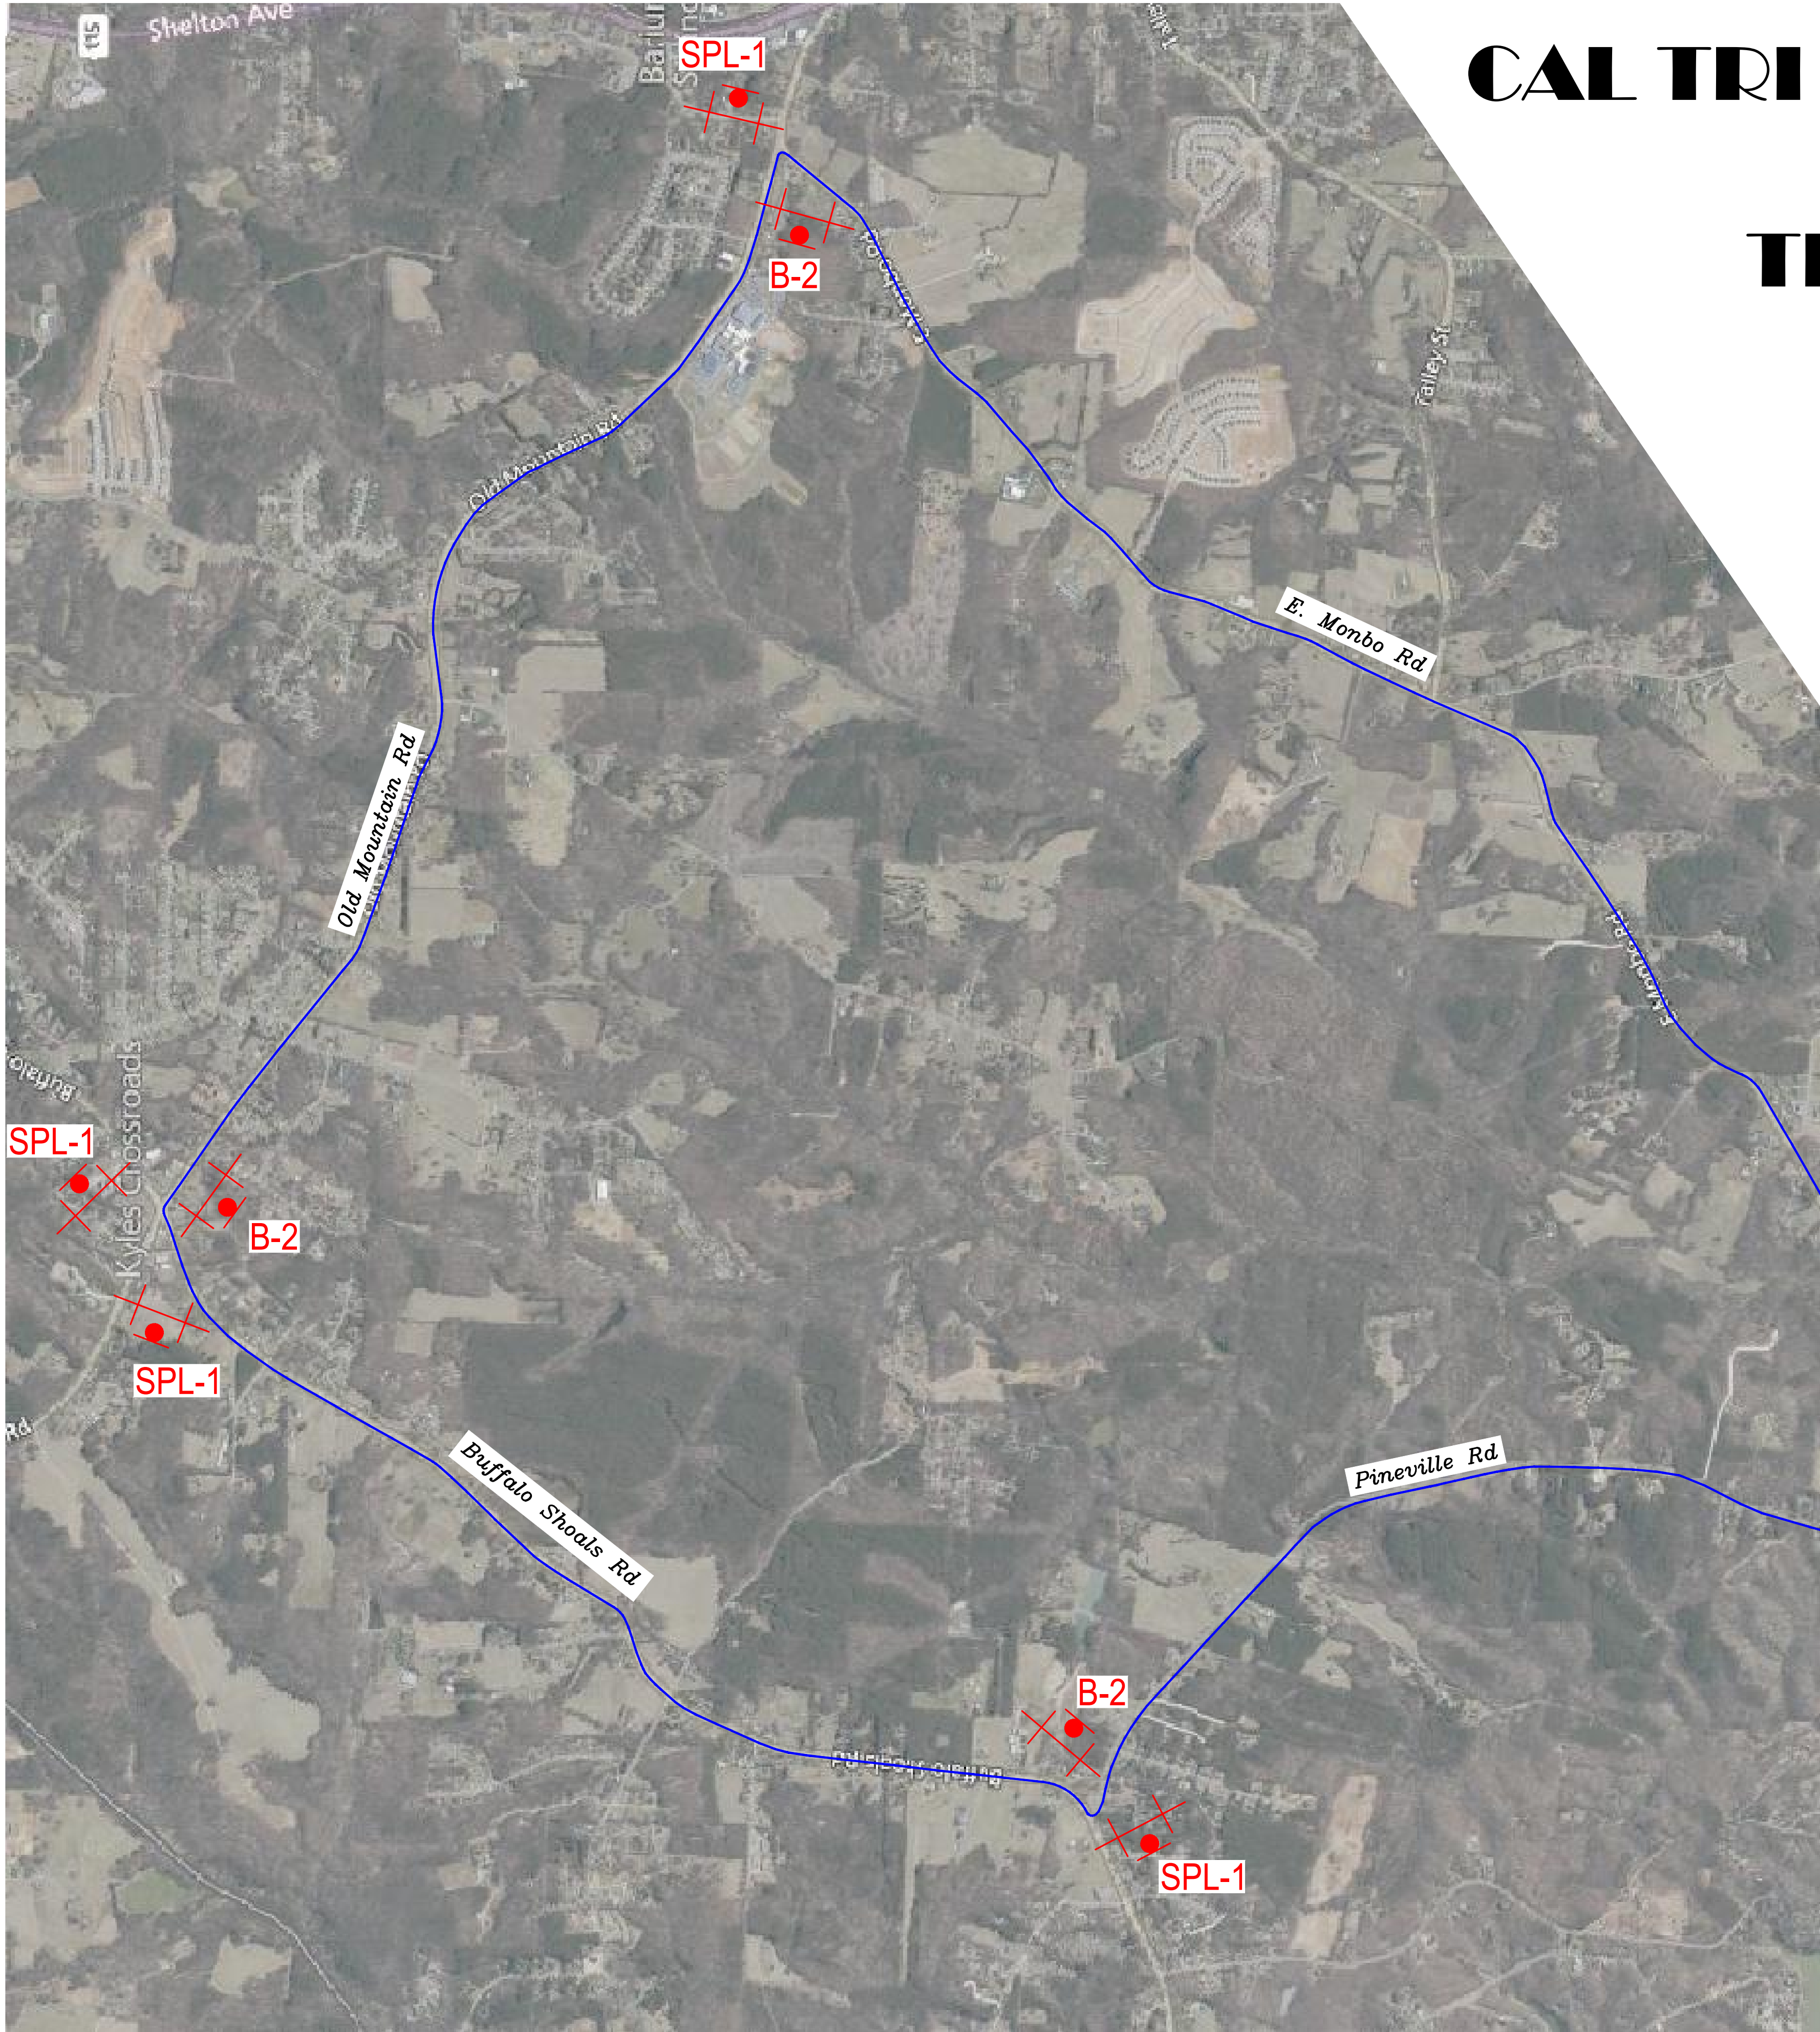


CAL TRI - TRIATHLON CHARLOTTE, NC

OCTOBER 10, 2025

TRAFFIC CONTROL PLAN



SIGN LEGEND

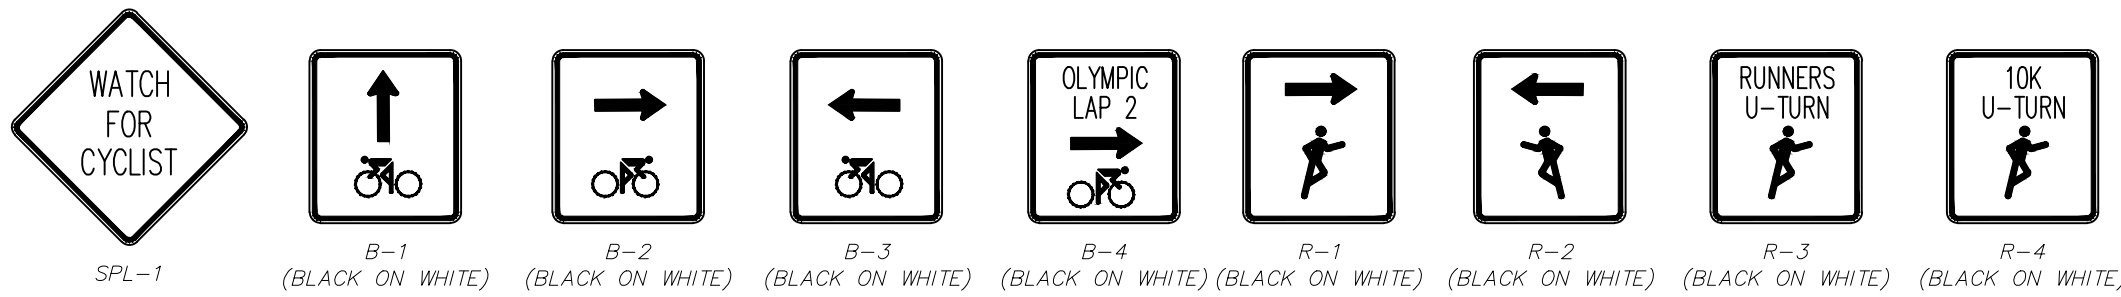

NOTE: ALL NEW SIGNS SHALL CONFORM TO THE FEDERAL HIGHWAY ADMINISTRATION MANUAL ON UNIFORM TRAFFIC CONTROL DEVICES FOR STREETS AND HIGHWAYS (MUTCD), LATEST EDITION, ALL SIGN SIZES SHALL BE THE STANDARD SIZE SHOWN IN THEIR RESPECTIVE PUBLICATIONS UNLESS NOTED OTHERWISE ON THE PLAN.

LEGEND

- TYPE II BARRICADE WITH SIGN(S)
- DELINEATOR WITH FLAGGING
- SWIM COURSE
- BIKE COURSE
- RUN COURSE
- POLICE
- COURSE MARSHAL

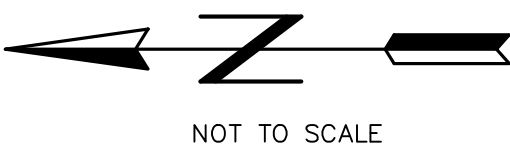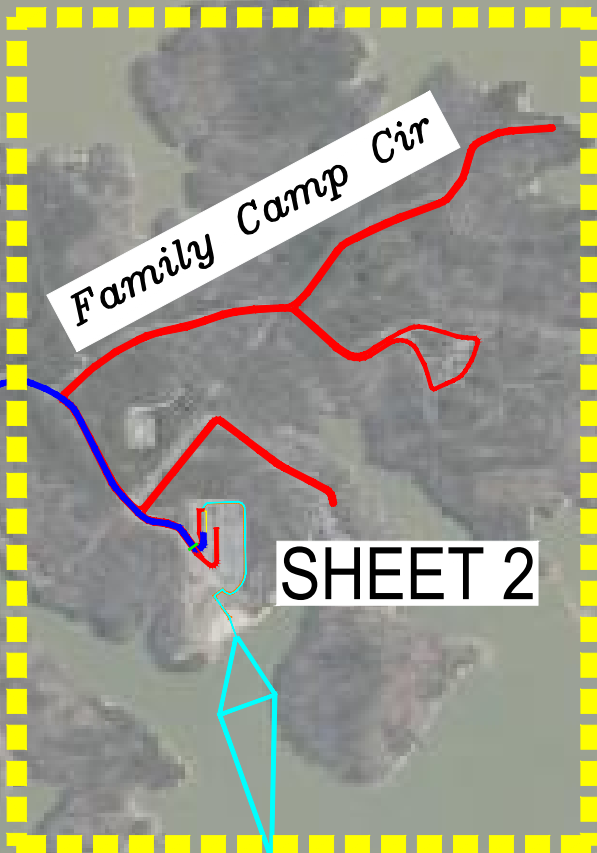

CAL TRI - TRIATHLON CHARLOTTE, NC
OCTOBER 11, 2025
TRAFFIC CONTROL PLAN

SHEET TITLE:	TRAFFIC CONTROL PLAN
PROJECT:	CAL TRI TRIATHLON CHARLOTTE, NC
DATE:	10/07/25
SCALE:	PER PLAN
DRAWN BY:	JMD
CHECKED BY:	RW
PROJECT NO.:	25033
SHEET NUMBER:	

