


(BLACK ON WHITE) (BLACK ON WHITE) (BLACK ON WHITE) (BLACK ON WHITE) (BLACK ON WHITE) (BLACK ON WHITE) (BLACK ON WHITE)



- FLAG TREE WITH SIGN(S)
- TYPE II BARRICADE WITH SIGN(S)
- POST WITH FLAGGING
- SWIM IN - ALL
- BIKE COURSE - ALL
- BIKE COURSE - OLYMPIC
- RUN COURSE - ALL
- POLICE
- COURSE MARSHALL

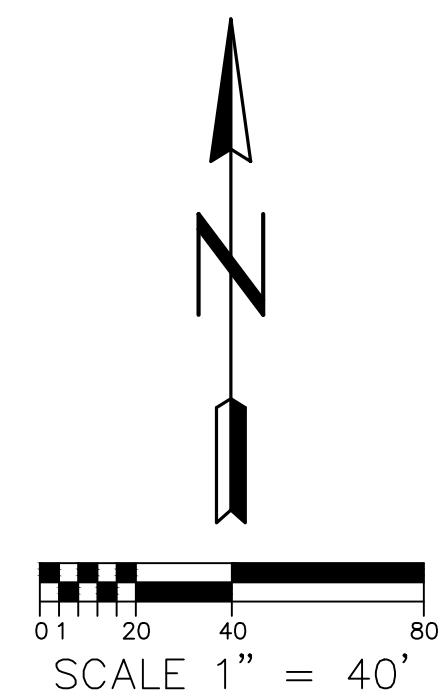

**CAL TRI - TRIATHLON
WILLOAMS, VA
JULY 20, 2025
TRAFFIC CONTROL PLAN**

[illegible]


SHEET TITLE: TRAFFIC CONTROL PLAN	PROJECT:	CAL TRI TRIATHLON WILLIAMSBURG, VA
	DATE:	7/18/25
	SCALE:	PER PLAN
	DRAWN BY:	JMD
	CHECKED BY:	RW
	PROJECT NO.:	25034
SHEET NUMBER:		
1 OF 4 SHEETS		

	FLAG TREE WITH SIGN(S)
	TYPE II BARRICADE WITH SIGN(S)
	POST WITH FLAGGING
	SWIM LANE - ALL
	BIKE COURSE - ALL
	BIKE COURSE - OLYMPIC
	RUN COURSE - ALL
	POLICE
	COURSE MARSHALL

R-2
(BLACK ON WHITE)

R-3
(BLACK ON WHITE)

R-4
(BLACK ON WHITE)

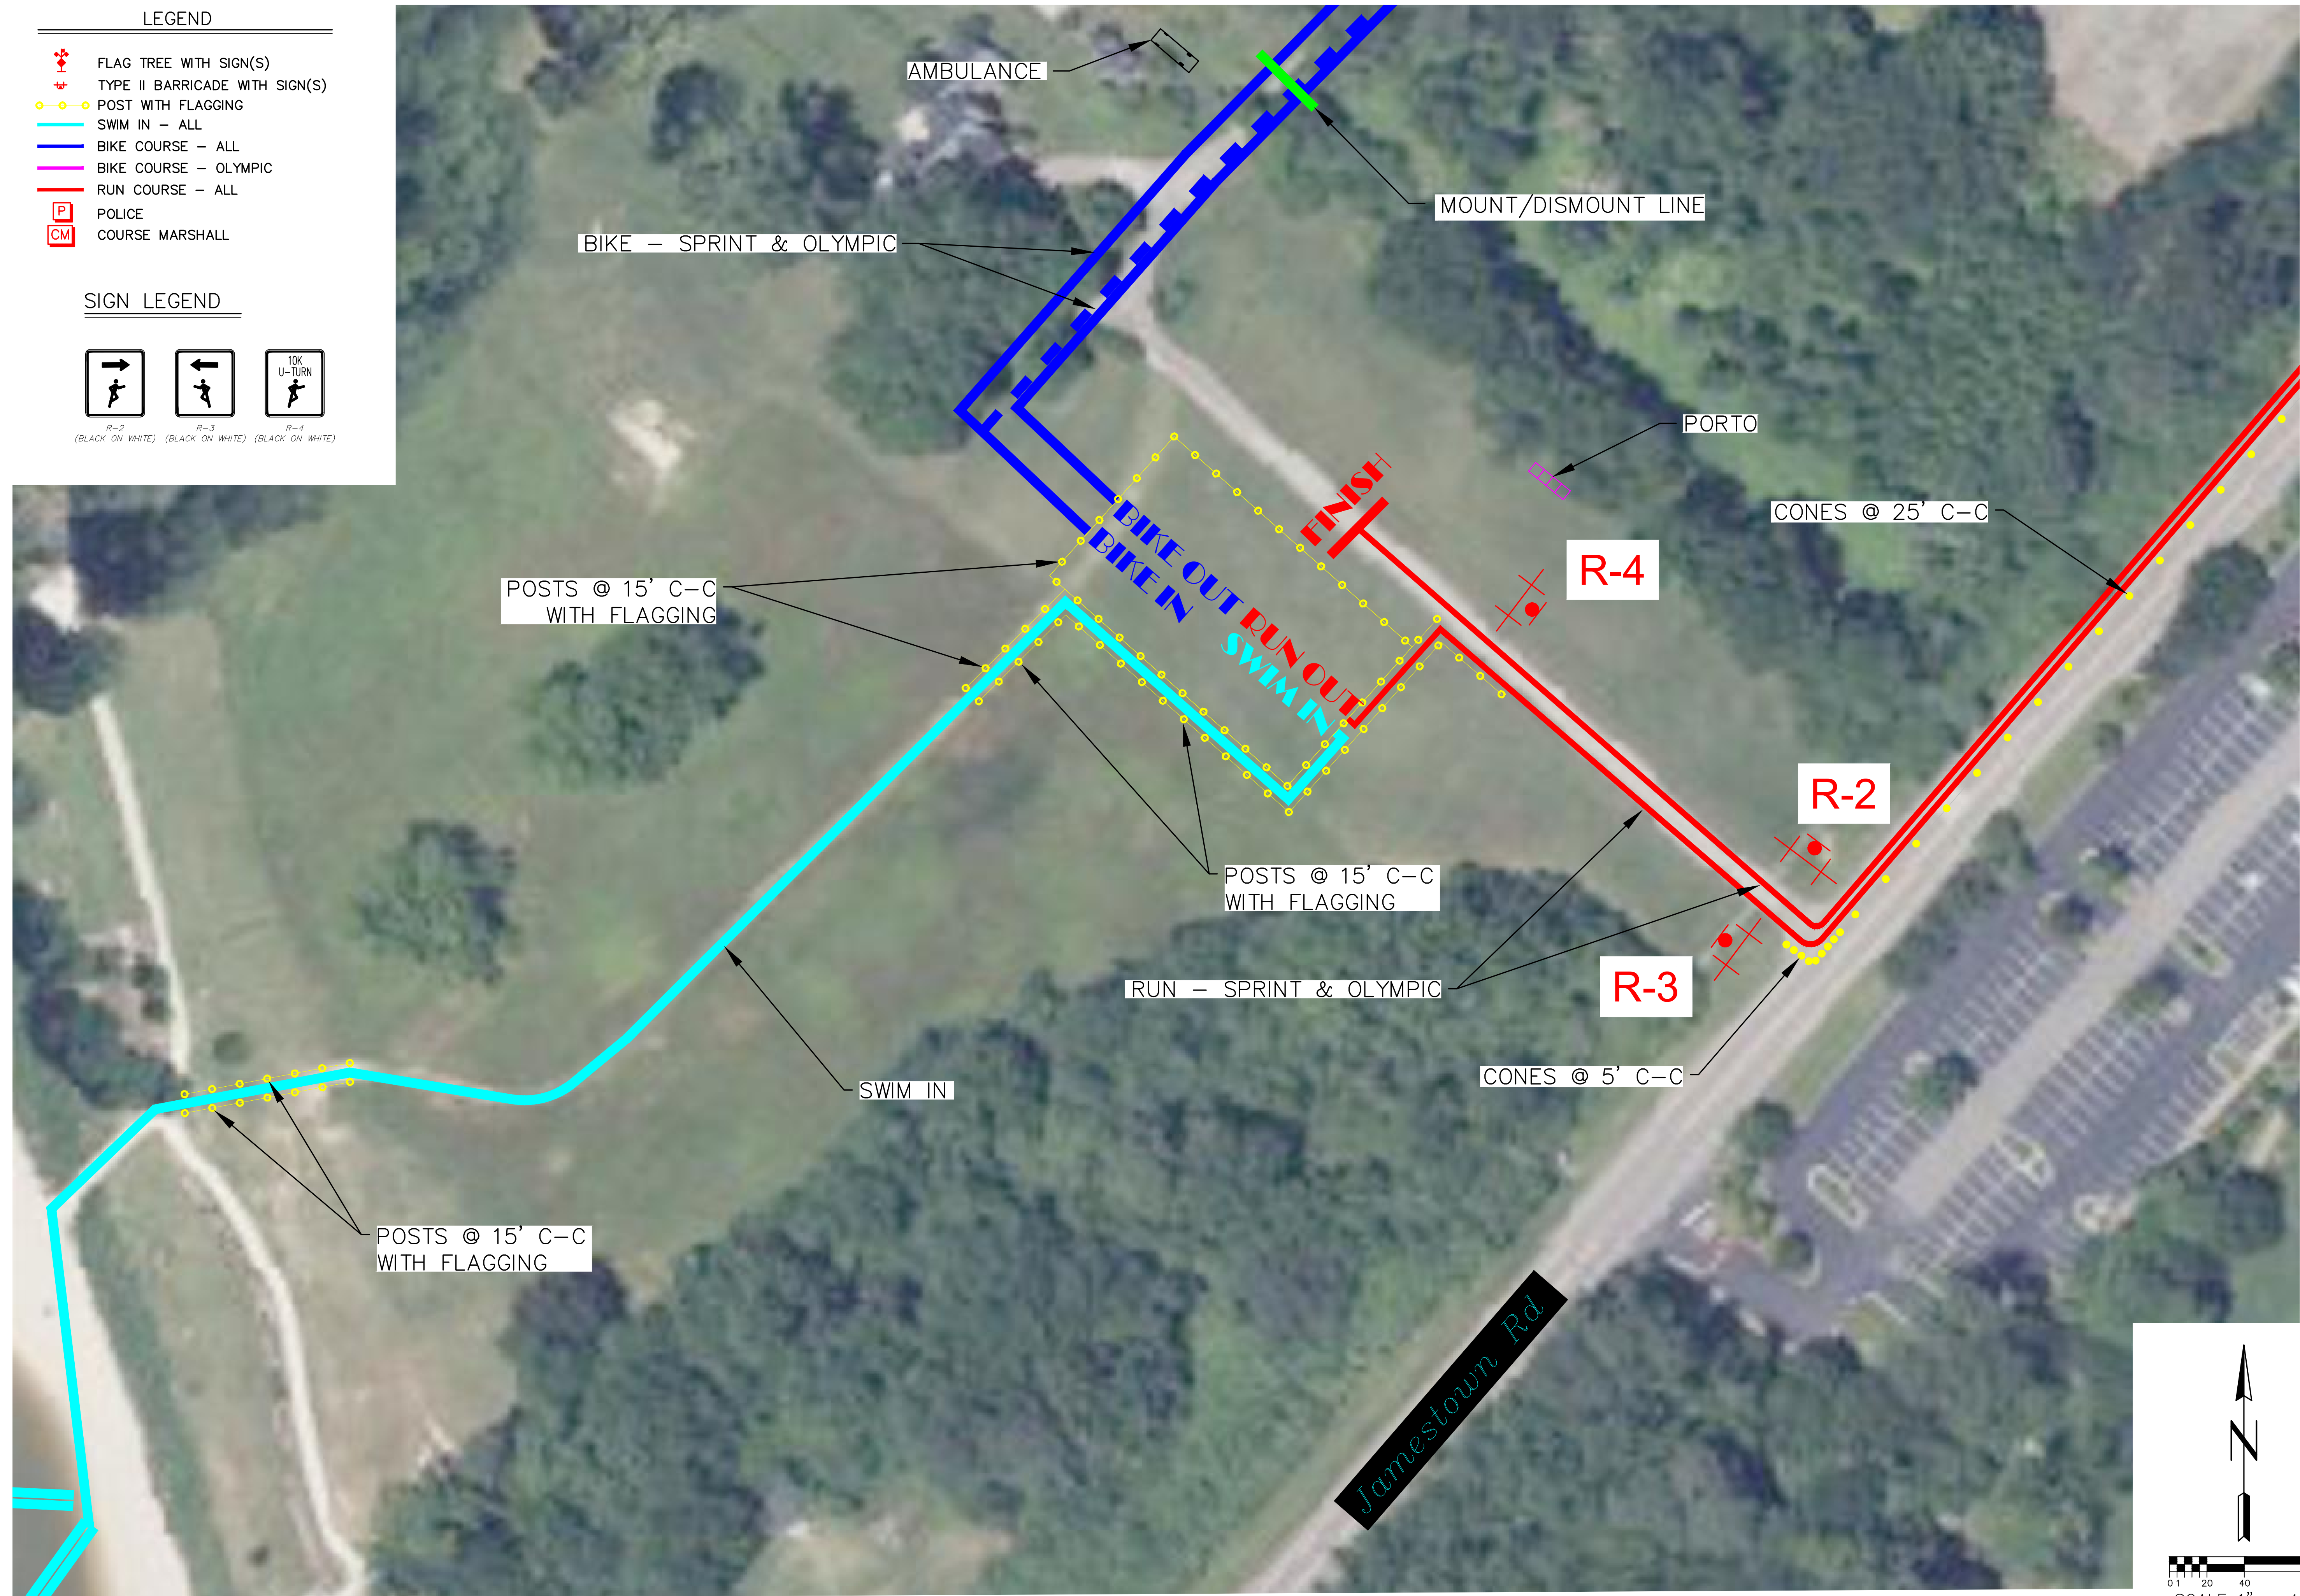

	FLAG TREE WITH SIGN(S)
	TYPE II BARRICADE WITH SIGN(S)
	POST WITH FLAGGING
	SWIM LANE - ALL
	BIKE COURSE - ALL
	BIKE COURSE - OLYMPIC
	RUN COURSE - ALL
	POLICE
	COURSE MARSHALL


B-1 B-2 B-3
(BLACK ON WHITE) (BLACK ON WHITE) (BLACK ON WHITE)

NOTE:
AT 9:15 (AFTER LAST CYCLIST TURNS RIGHT), SHIFT
INBOUND CYCLIST OVER TO OPPOSITE SIDE TO
ALLOW FOR SPECTATORS TO USE THE OTHER SIDE

POSTS @ 25' C-C
WITH FLAGGING

POSTS @ 25' C-C
WITH FLAGGING



CONES @ 25' C-C

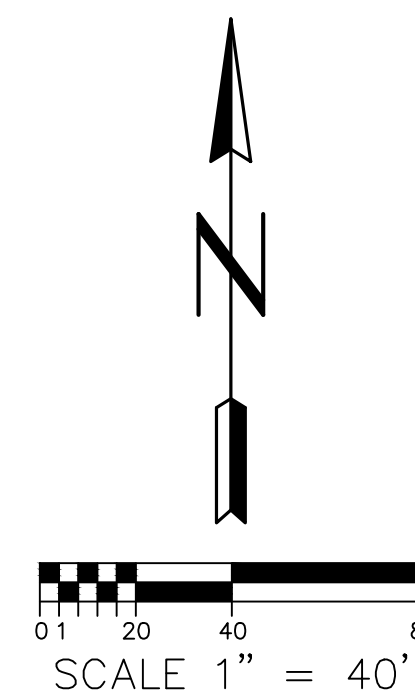

CAL TRI - TRIATHLON WILLOAMSNEBURG, VA JULY 20, 2025 TRAFFIC CONTROL PLAN		BY: _____ NO.: _____ DATE: _____ DESCRIPTION: _____
SHEET TITLE: TRAFFIC CONTROL PLAN	PROJECT: CAL TRI TRIATHLON WILLOAMSNEBURG, VA	
DATE:	7/18/25	
SCALE:	PER PLAN	
DRAWN BY:	JMD	
CHECKED BY:	RW	
PROJECT NO.:	25034	
SHEET NUMBER:		

	FLAG TREE WITH SIGN(S)
	TYPE II BARRICADE WITH SIGN(S)
	POST WITH FLAGGING
	SWIM IN – ALL
	BIKE COURSE – ALL
	BIKE COURSE – OLYMPIC
	RUN COURSE – ALL
	POLICE
	COURSE MARSHALL

B-3 (BLACK ON WHITE) R-1 (BLACK ON WHITE) R-2 (BLACK ON WHITE) R-3 (BLACK ON WHITE)

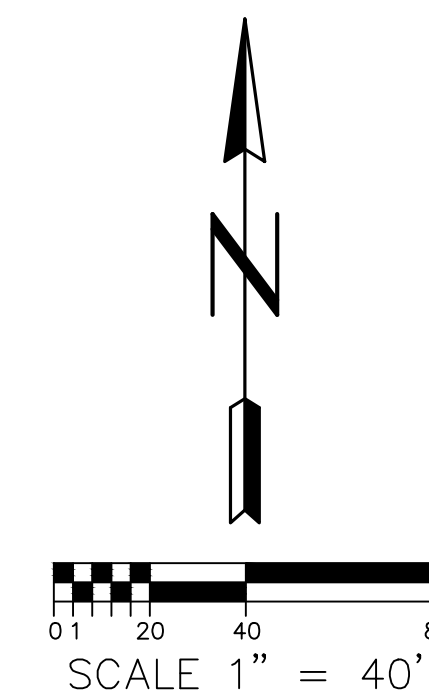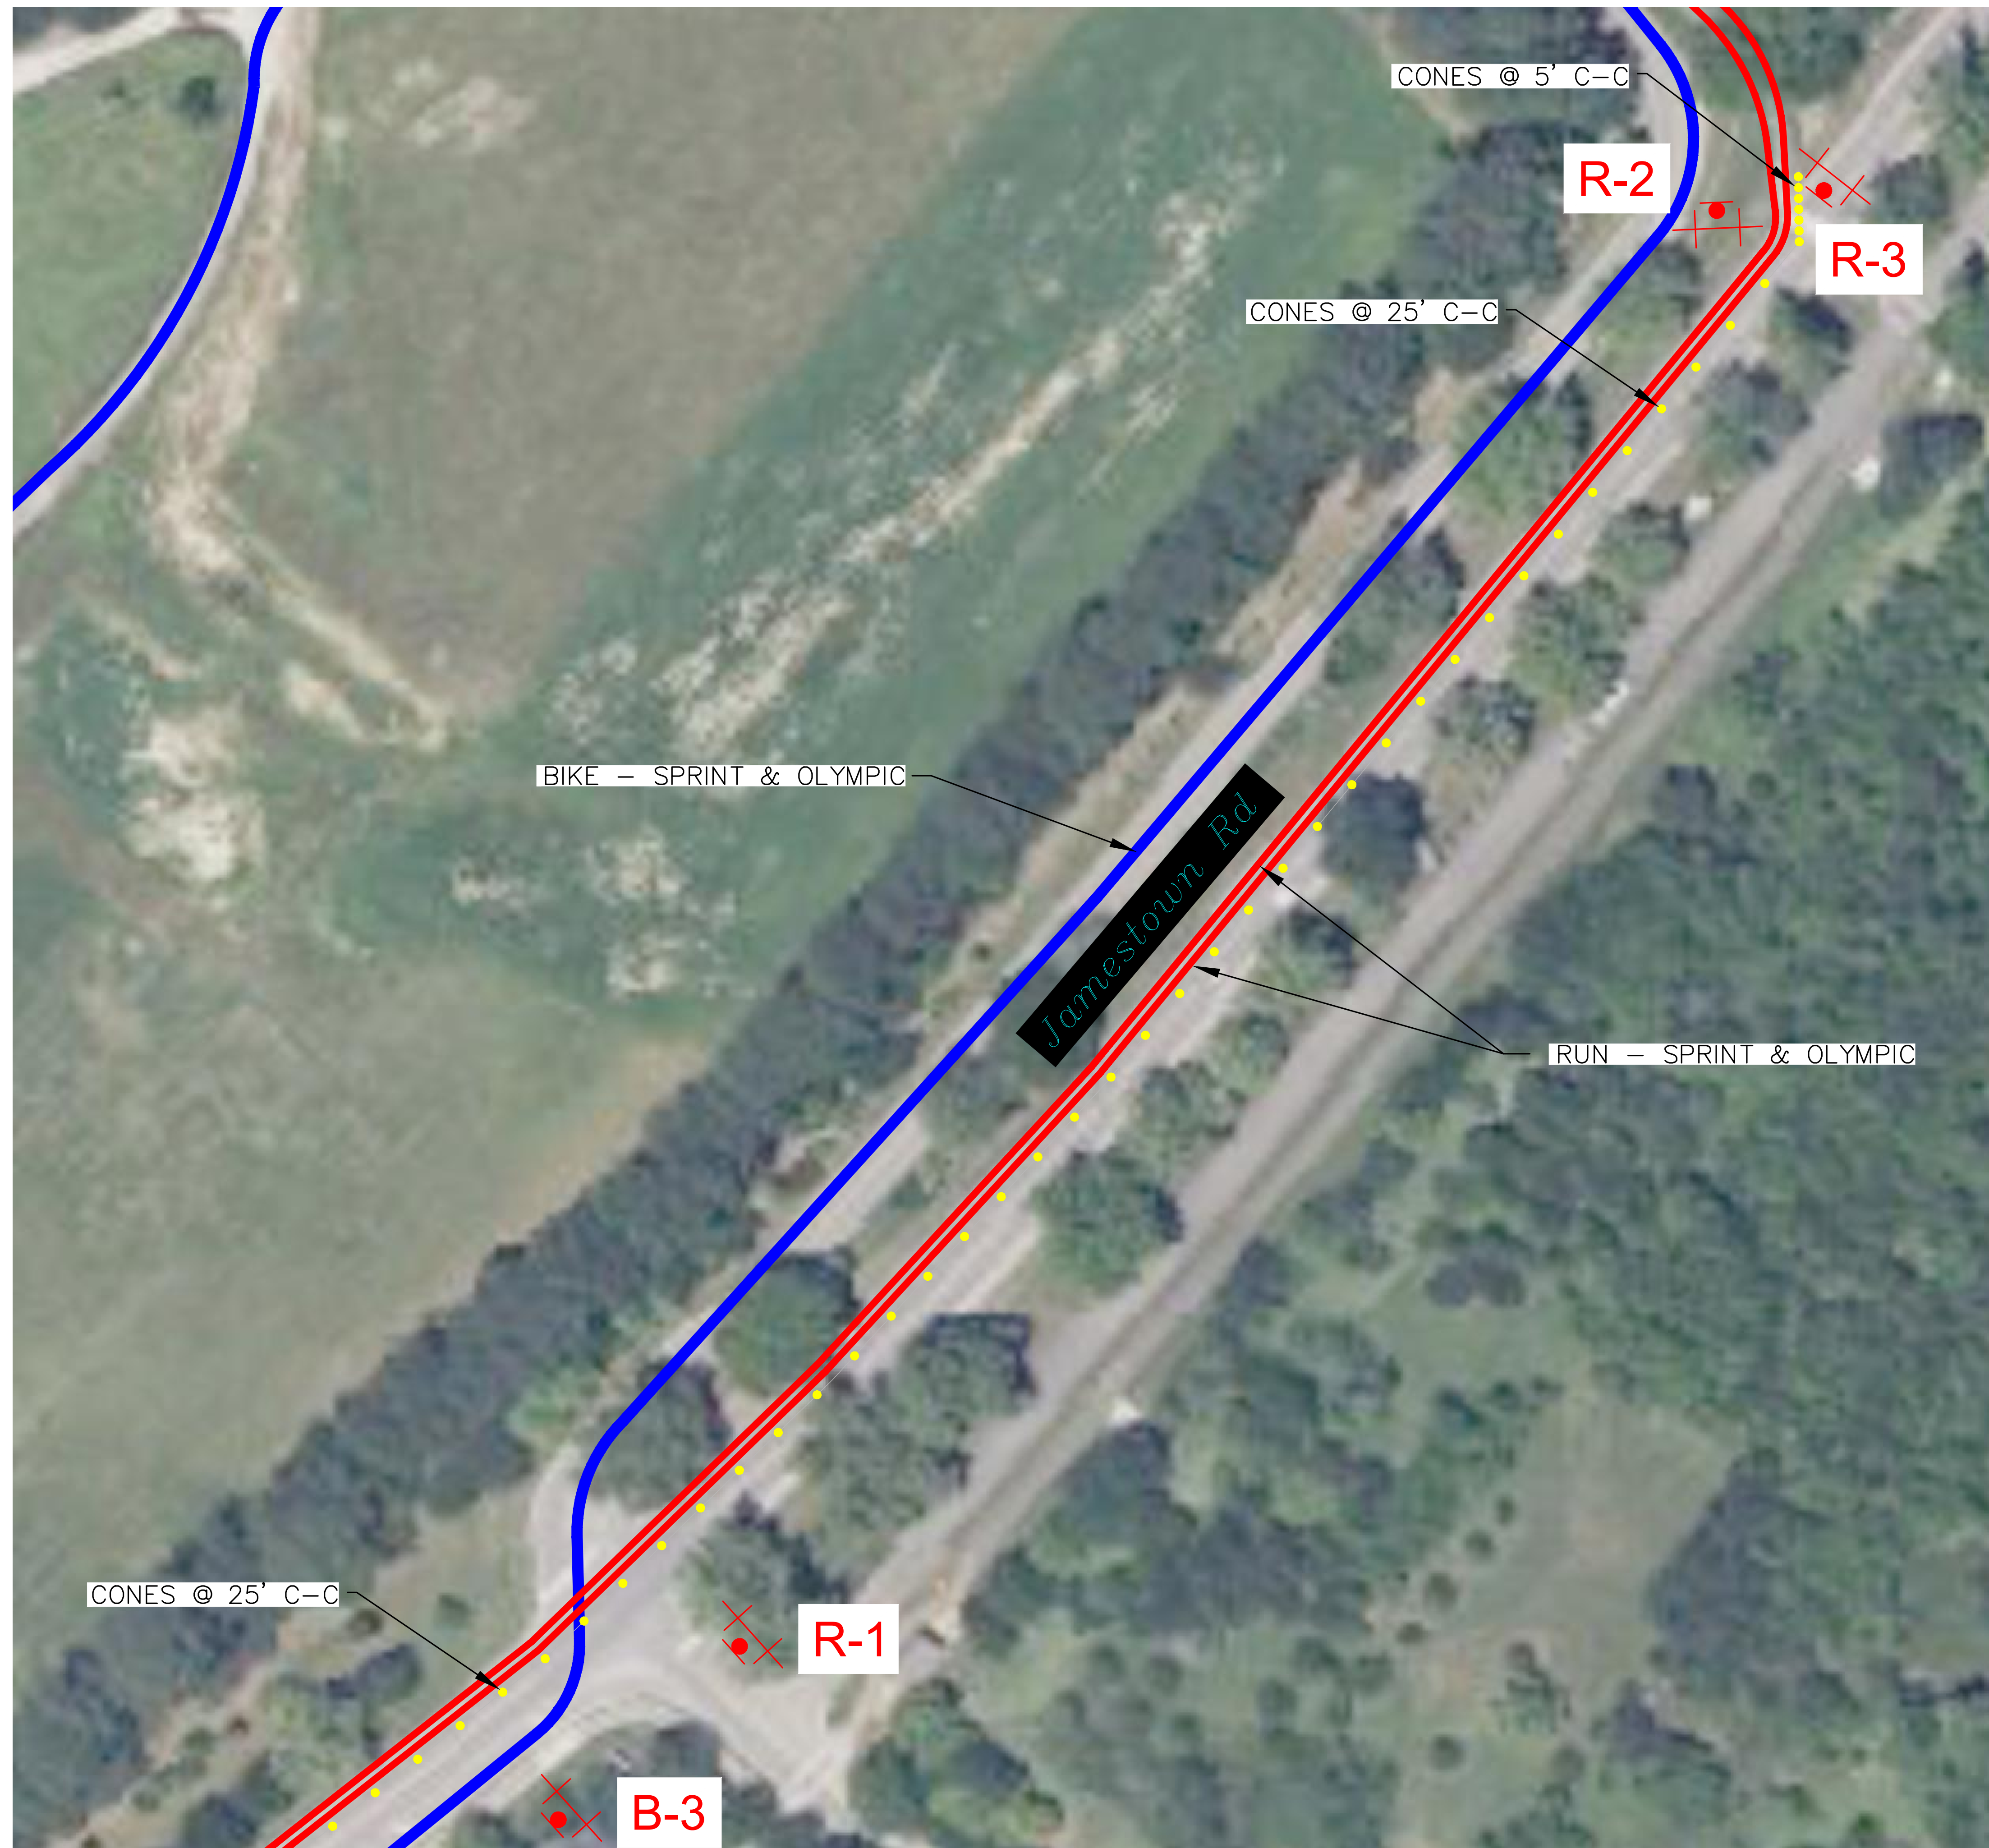

CAL TRI - TRIATHLON
WILLOAMS, VA
JULY 20, 2025
TRAFFIC CONTROL PLAN

SHEET TITLE:	TRAFFIC CONTROL PLAN
PROJECT:	CAL TRI TRIATHLON WILLIAMSBURG, VA
DATE:	7/18/25
SCALE:	PER PLAN
DRAWN BY:	JMD
CHECKED BY:	RW
PROJECT NO.:	25034
SHEET NUMBER:	