


SPECIAL EVENT
CAL TRI - LA TRIATHLON
OCTOBER 19, 2025

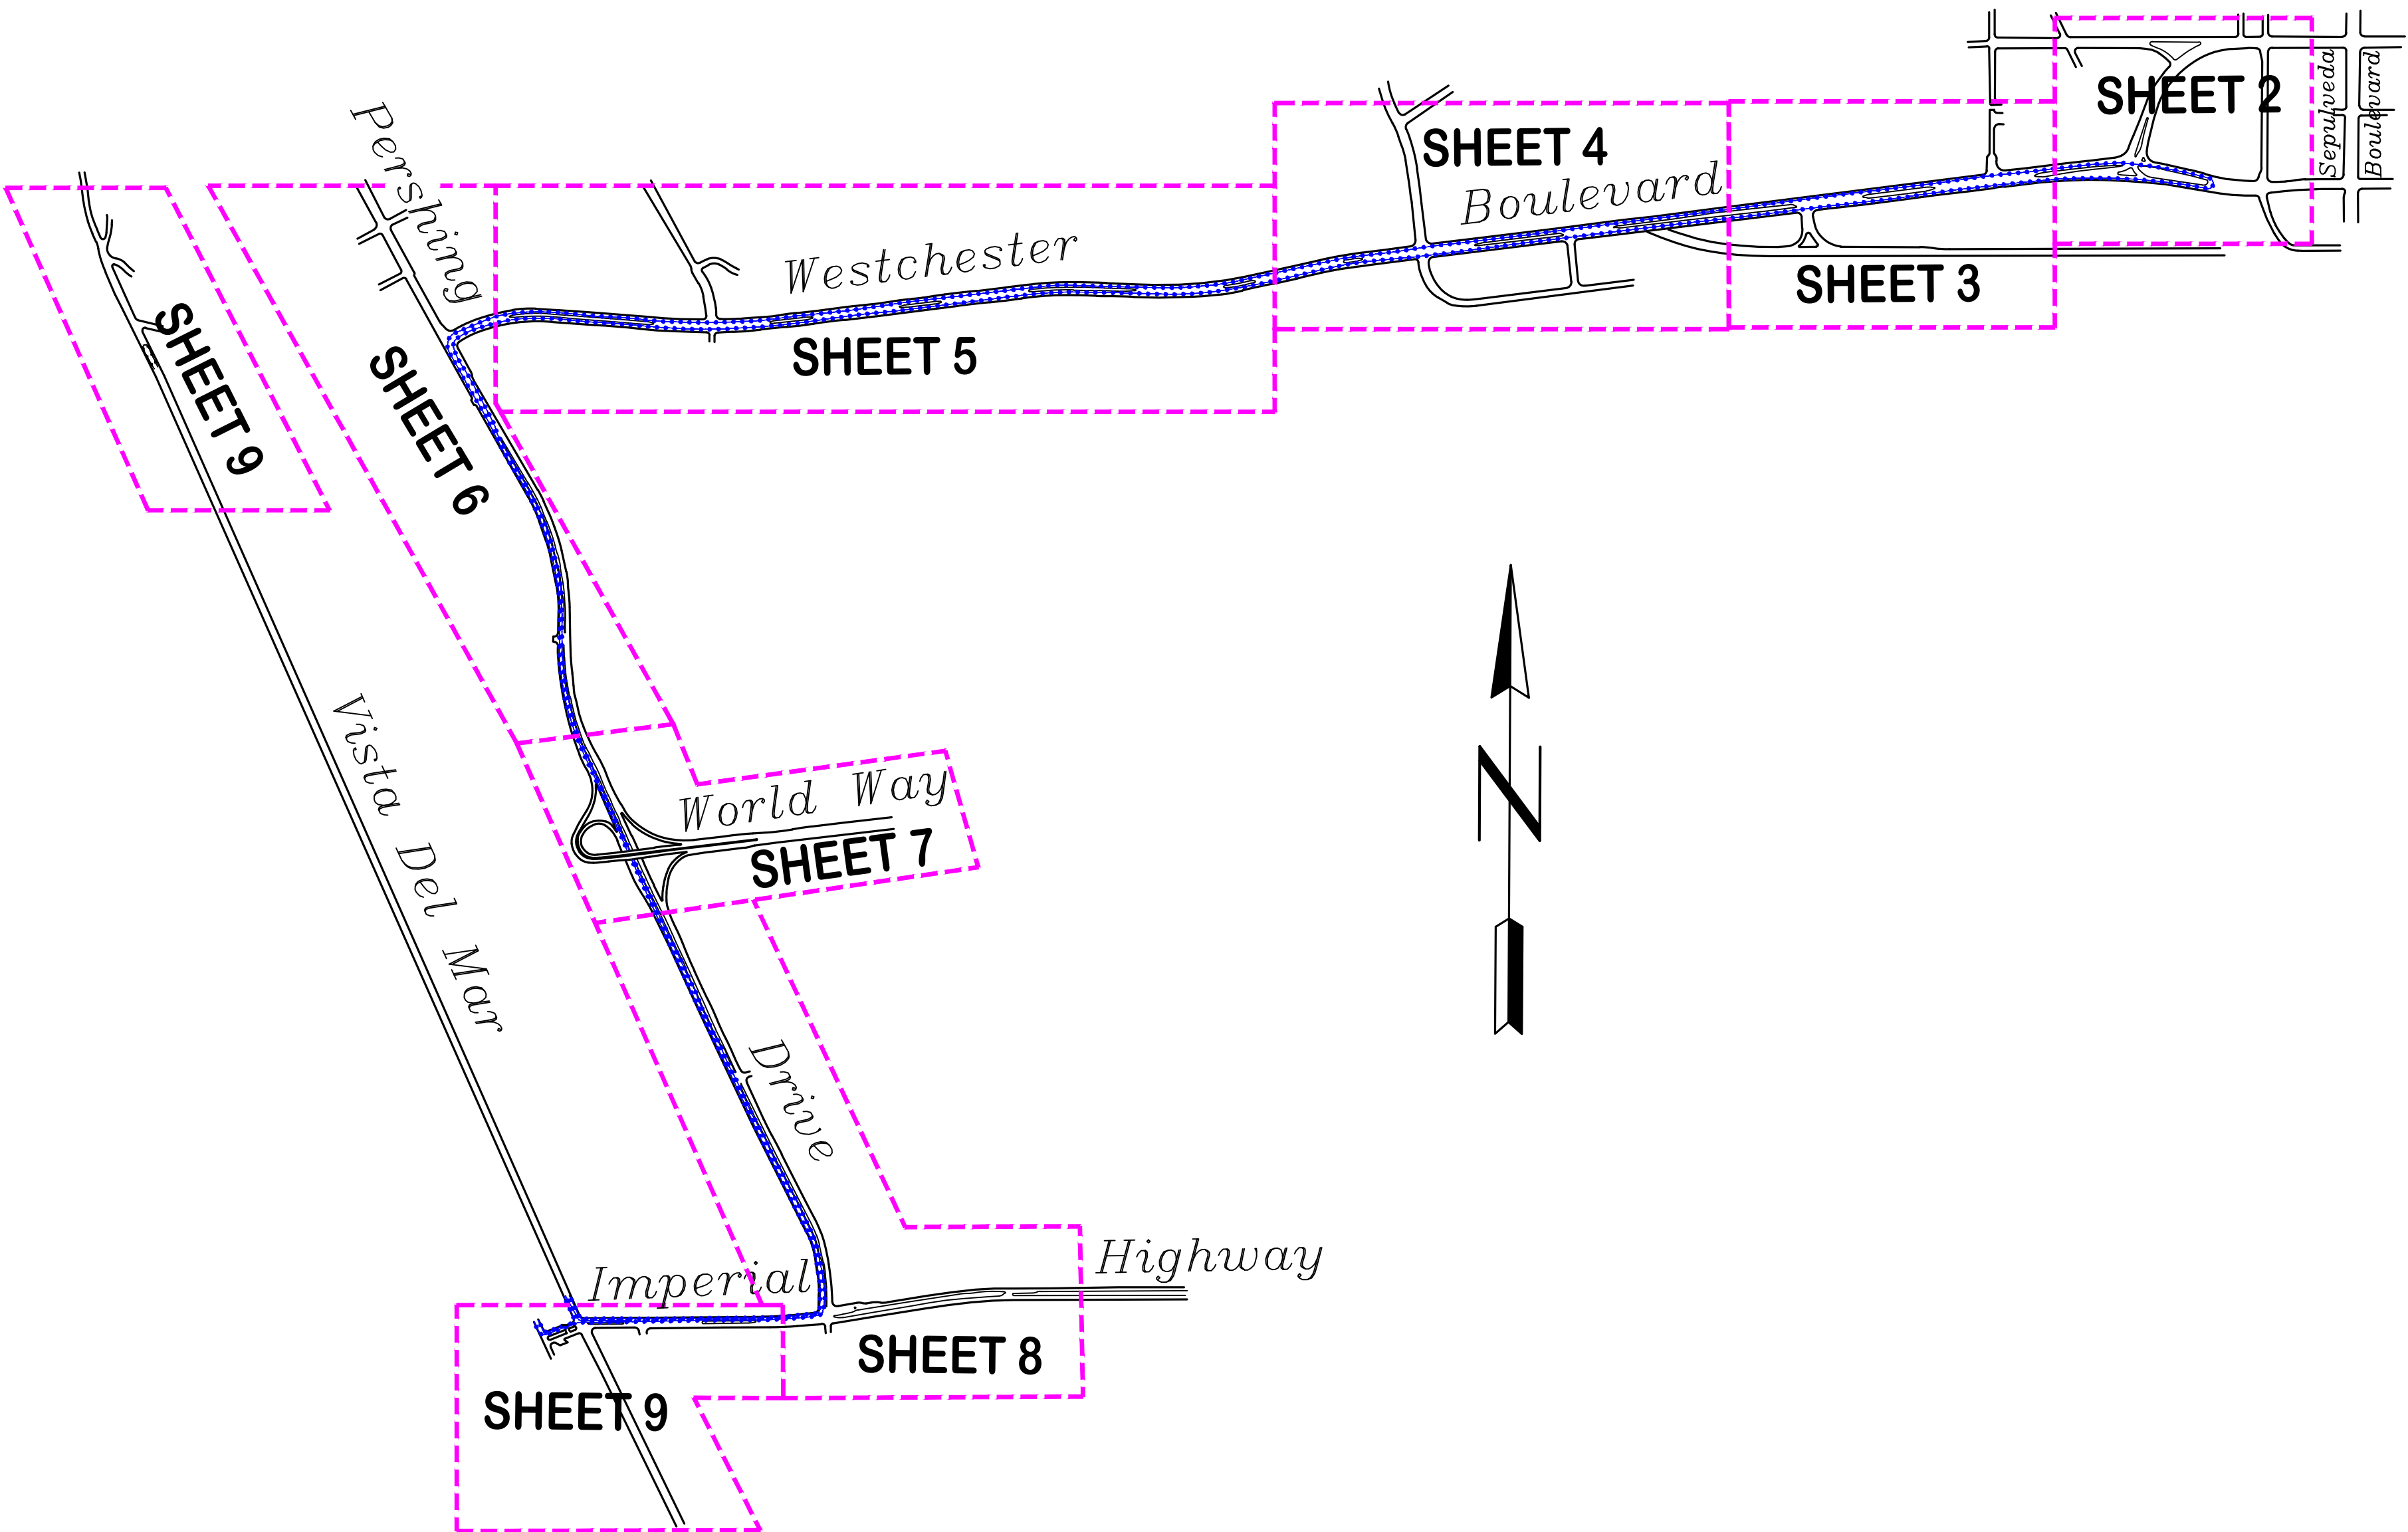

TIME LINE:

ON SITE APROX. 4:30 AM
ROAD CLOSED BY 7:20 AM
RACE STARTS AT 7:45 AM
ROADS OPEN BY 11:00 AM


STREET INFORMATION:

VISTA DEL MAR: FULL CLOSURE
IMPERIAL HWY: WESTBOUND CLOSURE
PERSHING DR: SOUTHBOUND CLOSURE
WESTCHESTER PKWY: FULL CLOSURE

LEGEND

- TYPE I BARRICADE WITH SIGN
- 12' TYPE I PARADE BARRICADE
- 28" REFLECTIVE TRAFFIC CONE
- DELINEATOR WITH CAUTION TAPE
- HIGH LEVEL WARNING DEVICE WITH SIGN
- FLASHING ARROW SIGN
- CYCLIST ROUTE
- SIGNALIZED INTERSECTION
- POLICE OFFICER
- VOLUNTEER

SIGN LEGEND

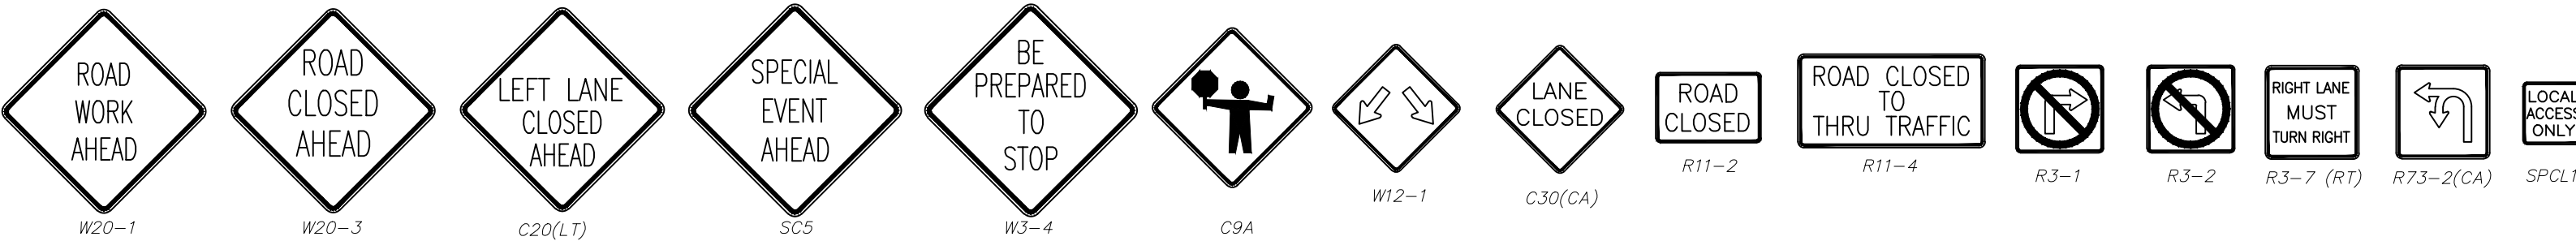

NOTE:


ALL SIGNS SHALL CONFORM TO THE CALIFORNIA MANUAL ON UNIFORM TRAFFIC CONTROL DEVICES FOR STREETS AND HIGHWAYS (CALIFORNIA MUTCD), LATEST EDITION. ALL SIGN SIZES SHALL BE THE STANDARD SIZE SHOWN IN THEIR RESPECTIVE PUBLICATIONS UNLESS NOTED OTHERWISE ON THE PLAN.

CONCEPTUAL PLAN
TRAFFIC CONTROL WILL BE
PERFORMED PER THE CURRENT MUTCD

CAL TRI - LA TRIATHLON
OCTOBER 19, 2025

SHEET TITLE:
TRAFFIC CONTROL PLAN

DATE: 8/25/25
SCALE: NTS
DRAWN BY: JMD
CHECKED BY: RW
PROJECT NO.: 25043
SHEET NUMBER:

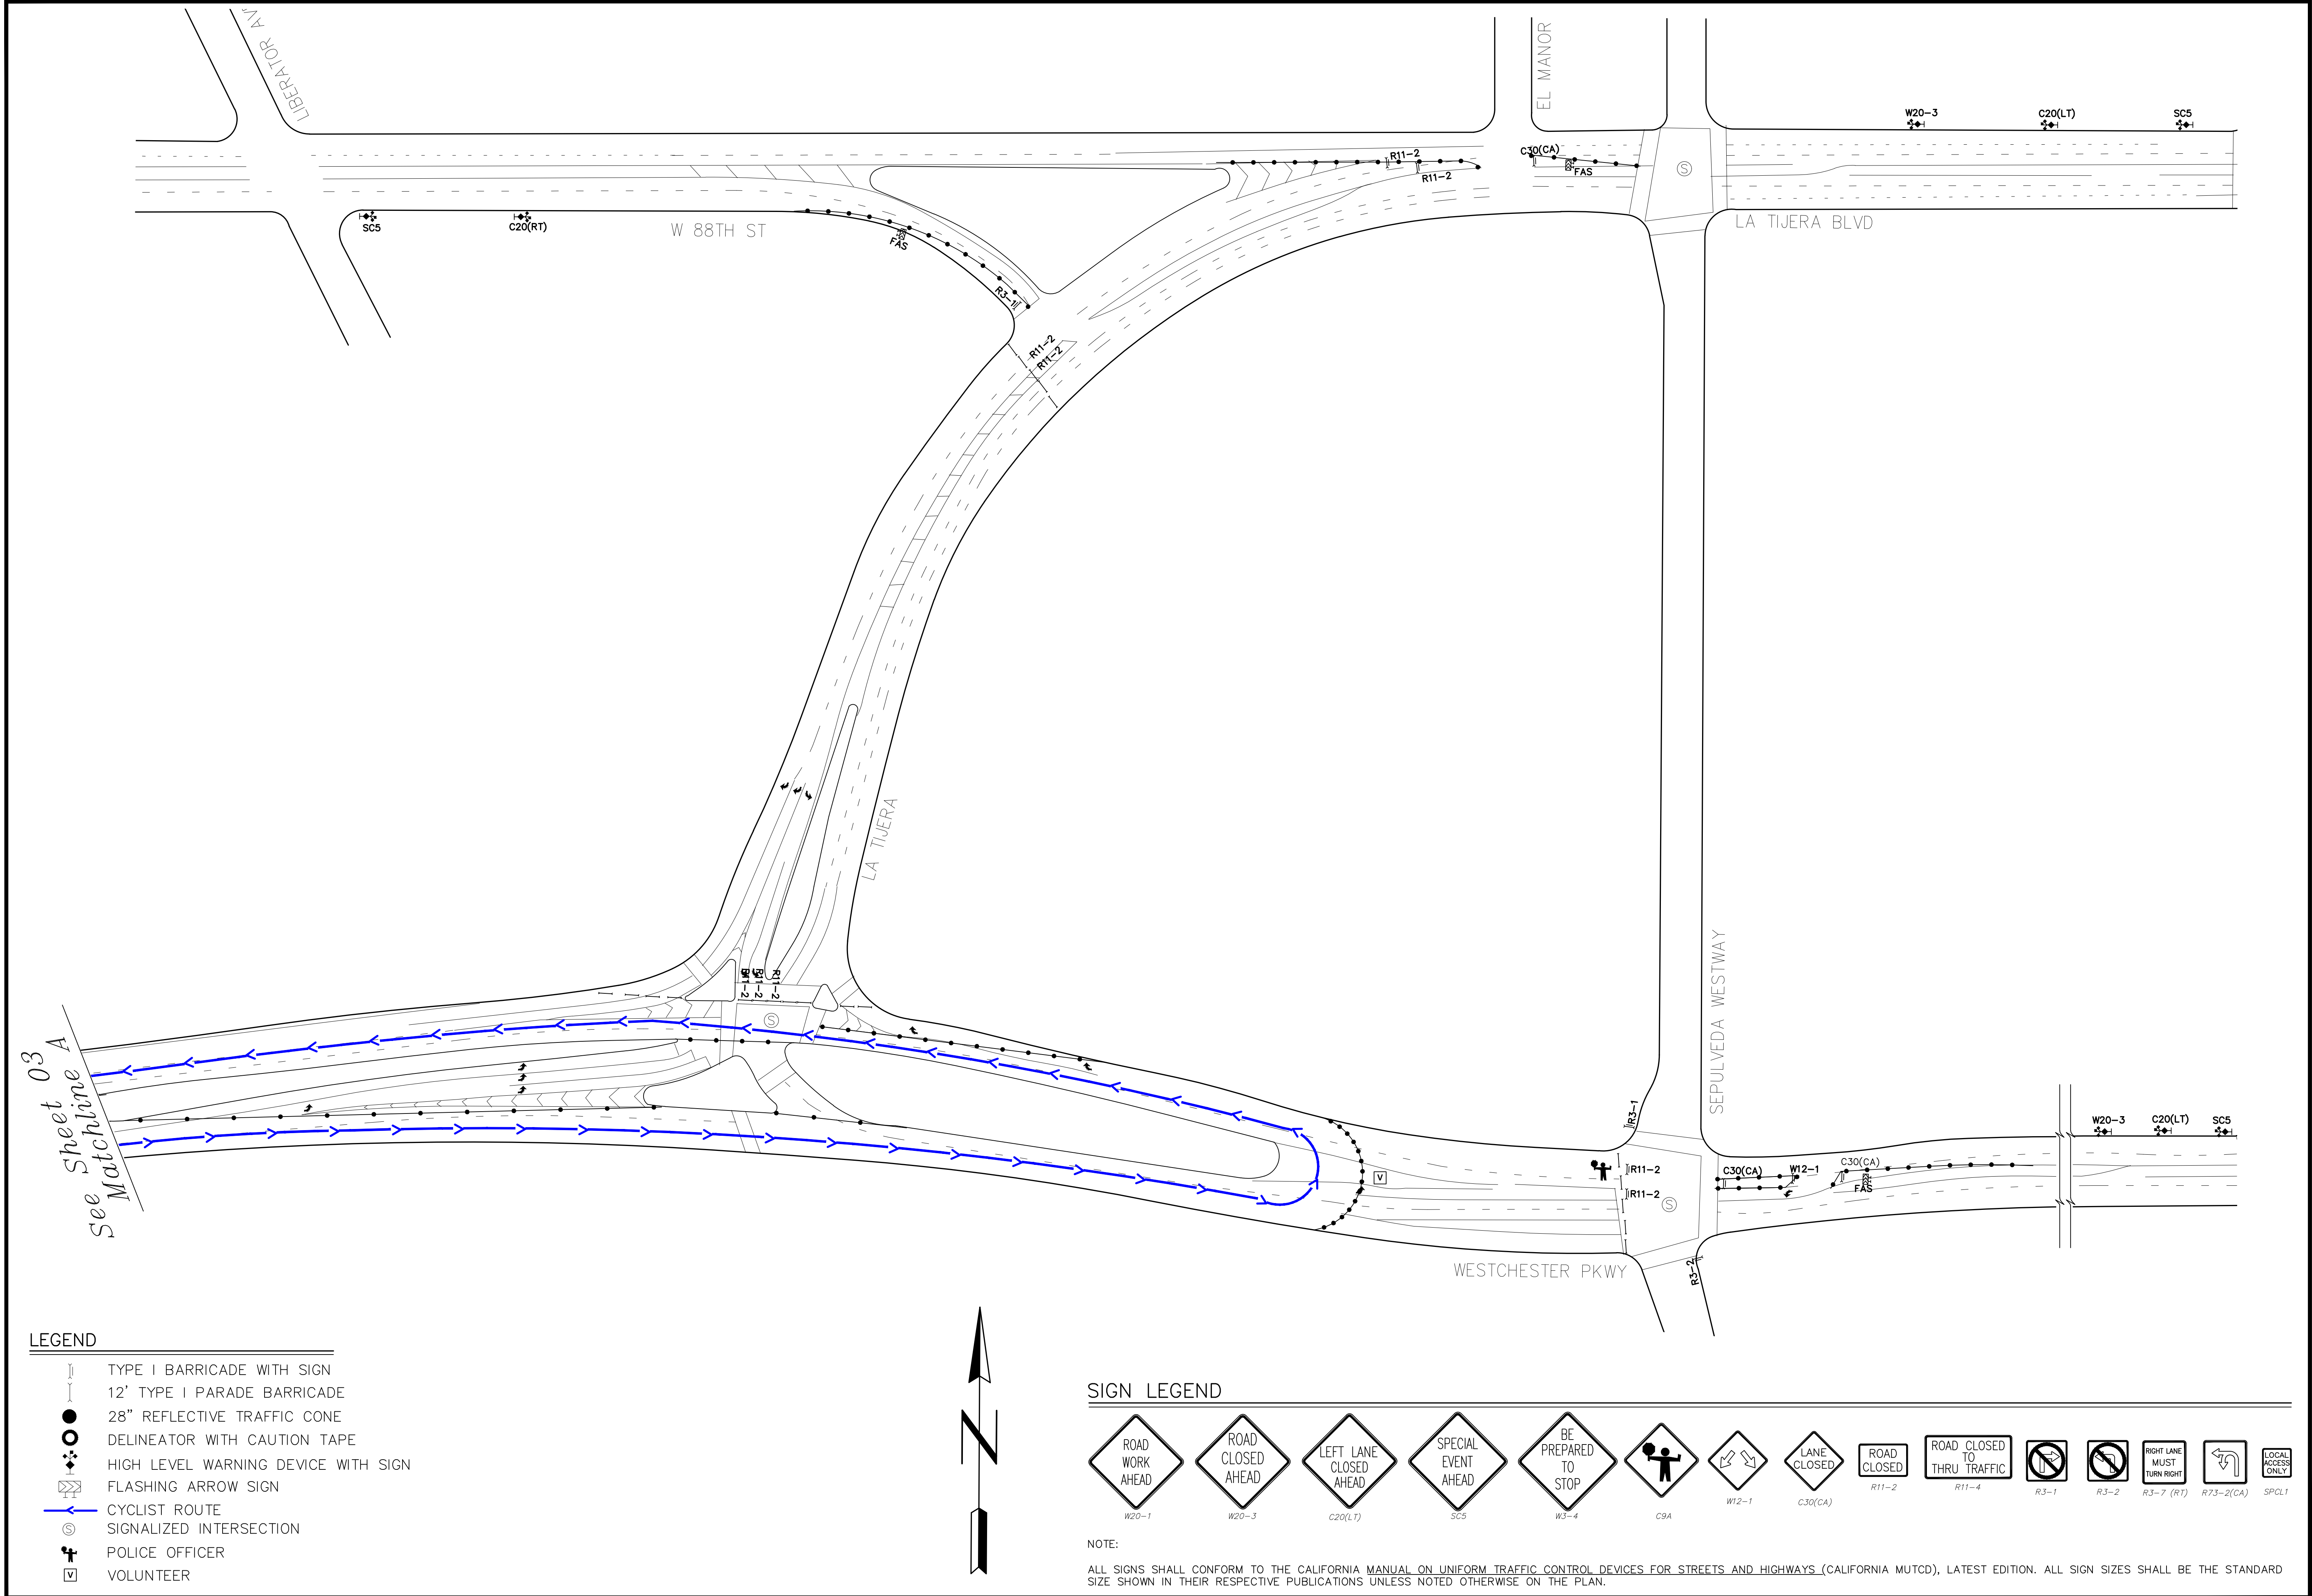

LEGEND

- TYPE I BARRICADE WITH SIGN
- 12' TYPE I PARADE BARRICADE
- 28" REFLECTIVE TRAFFIC CONE
- DELINEATOR WITH CAUTION TAPE
- HIGH LEVEL WARNING DEVICE WITH SIGN
- FLASHING ARROW SIGN
- CYCLIST ROUTE
- SIGNALIZED INTERSECTION
- POLICE OFFICER
- VOLUNTEER

SIGN LEGEND

- ROAD WORK AHEAD
- ROAD CLOSED AHEAD
- LEFT LANE CLOSED AHEAD
- SPECIAL EVENT AHEAD
- BE PREPARED TO STOP
- C9A
- W12-1
- C30(CA)
- R11-2
- R11-4
- R3-1
- R3-2
- R3-7 (RT)
- R73-2(CA)
- SPCL1

NOTE:


ALL SIGNS SHALL CONFORM TO THE CALIFORNIA MANUAL ON UNIFORM TRAFFIC CONTROL DEVICES FOR STREETS AND HIGHWAYS (CALIFORNIA MUTCD), LATEST EDITION. ALL SIGN SIZES SHALL BE THE STANDARD SIZE SHOWN IN THEIR RESPECTIVE PUBLICATIONS UNLESS NOTED OTHERWISE ON THE PLAN.

CAL TRI - LA TRIATHLON
OCTOBER 19, 2025

SHEET TITLE:
TRAFFIC CONTROL PLAN

DATE: 8/25/25
SCALE: NTS
DRAWN BY: JMD
CHECKED BY: RW
PROJECT NO.: 25043
SHEET NUMBER:

See Sheet 04
Matchline B

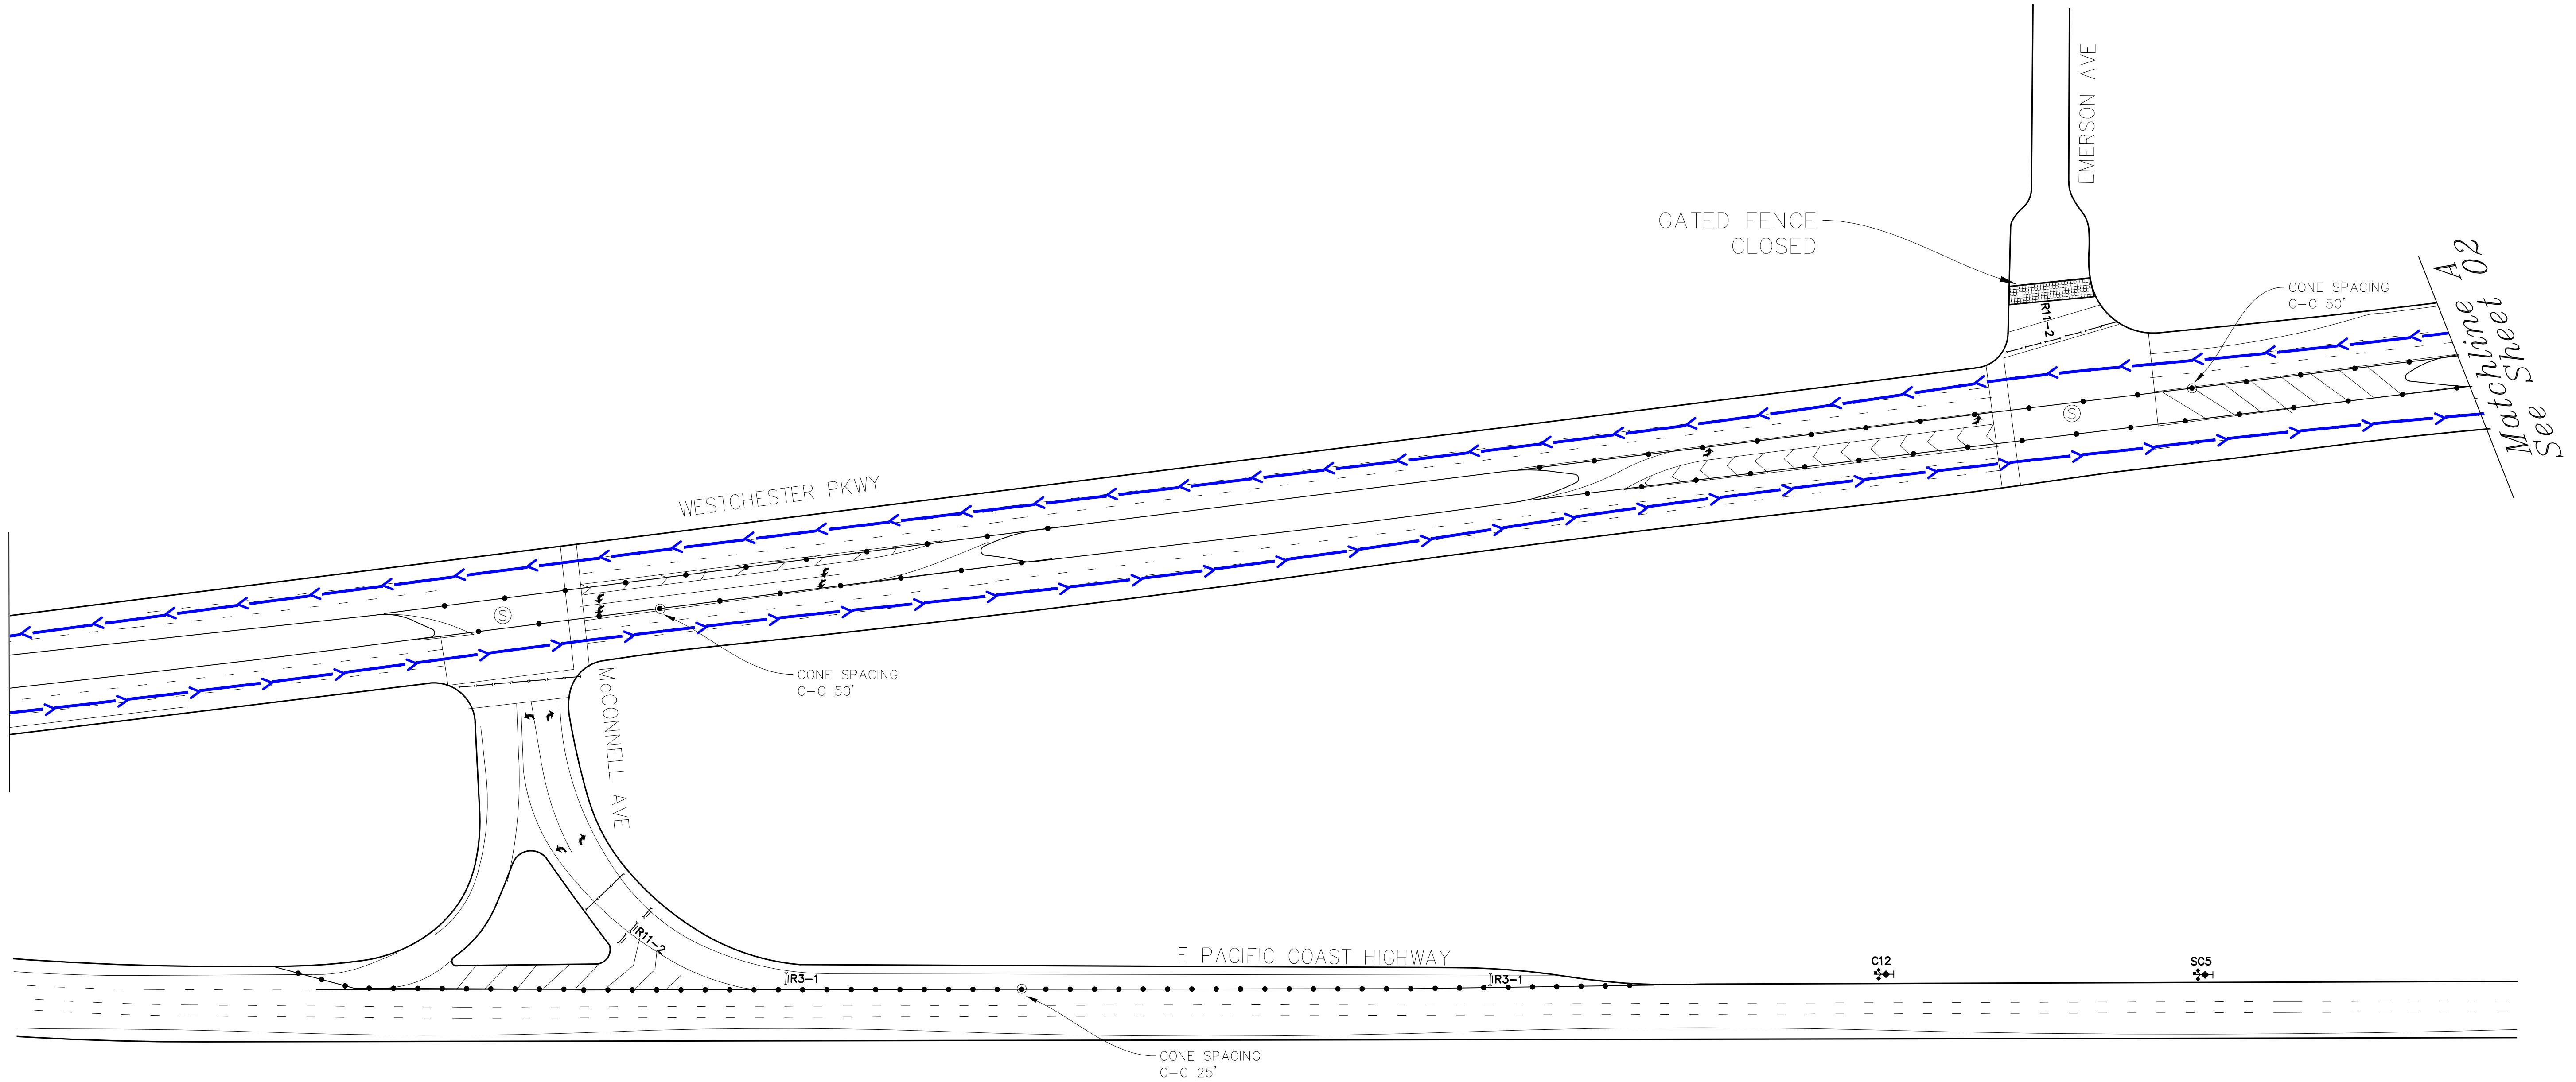


LEGEND

- TYPE I BARRICADE WITH SIGN
- 12' TYPE I PARADE BARRICADE
- 28" REFLECTIVE TRAFFIC CONE
- DELINEATOR WITH CAUTION TAPE
- HIGH LEVEL WARNING DEVICE WITH SIGN
- FLASHING ARROW SIGN
- CYCLIST ROUTE
- SIGNALIZED INTERSECTION
- POLICE OFFICER
- VOLUNTEER



SIGN LEGEND

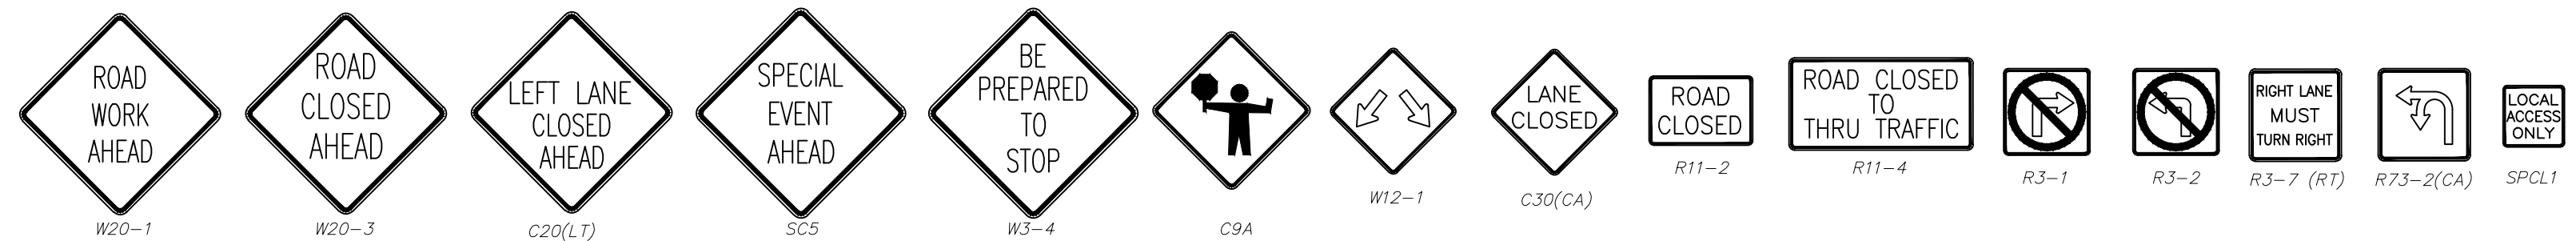

NOTE:


ALL SIGNS SHALL CONFORM TO THE CALIFORNIA MANUAL ON UNIFORM TRAFFIC CONTROL DEVICES FOR STREETS AND HIGHWAYS (CALIFORNIA MUTCD), LATEST EDITION. ALL SIGN SIZES SHALL BE THE STANDARD SIZE SHOWN IN THEIR RESPECTIVE PUBLICATIONS UNLESS NOTED OTHERWISE ON THE PLAN.

CAL TRI - LA TRIATHLON OCTOBER 19, 2025

SHEET TITLE:
TRAFFIC CONTROL PLAN

DATE: 8/25/25
SCALE: NTS
DRAWN BY: JMD
CHECKED BY: RW
PROJECT NO.: 25043
SHEET NUMBER:

3 OF 9 SHEETS

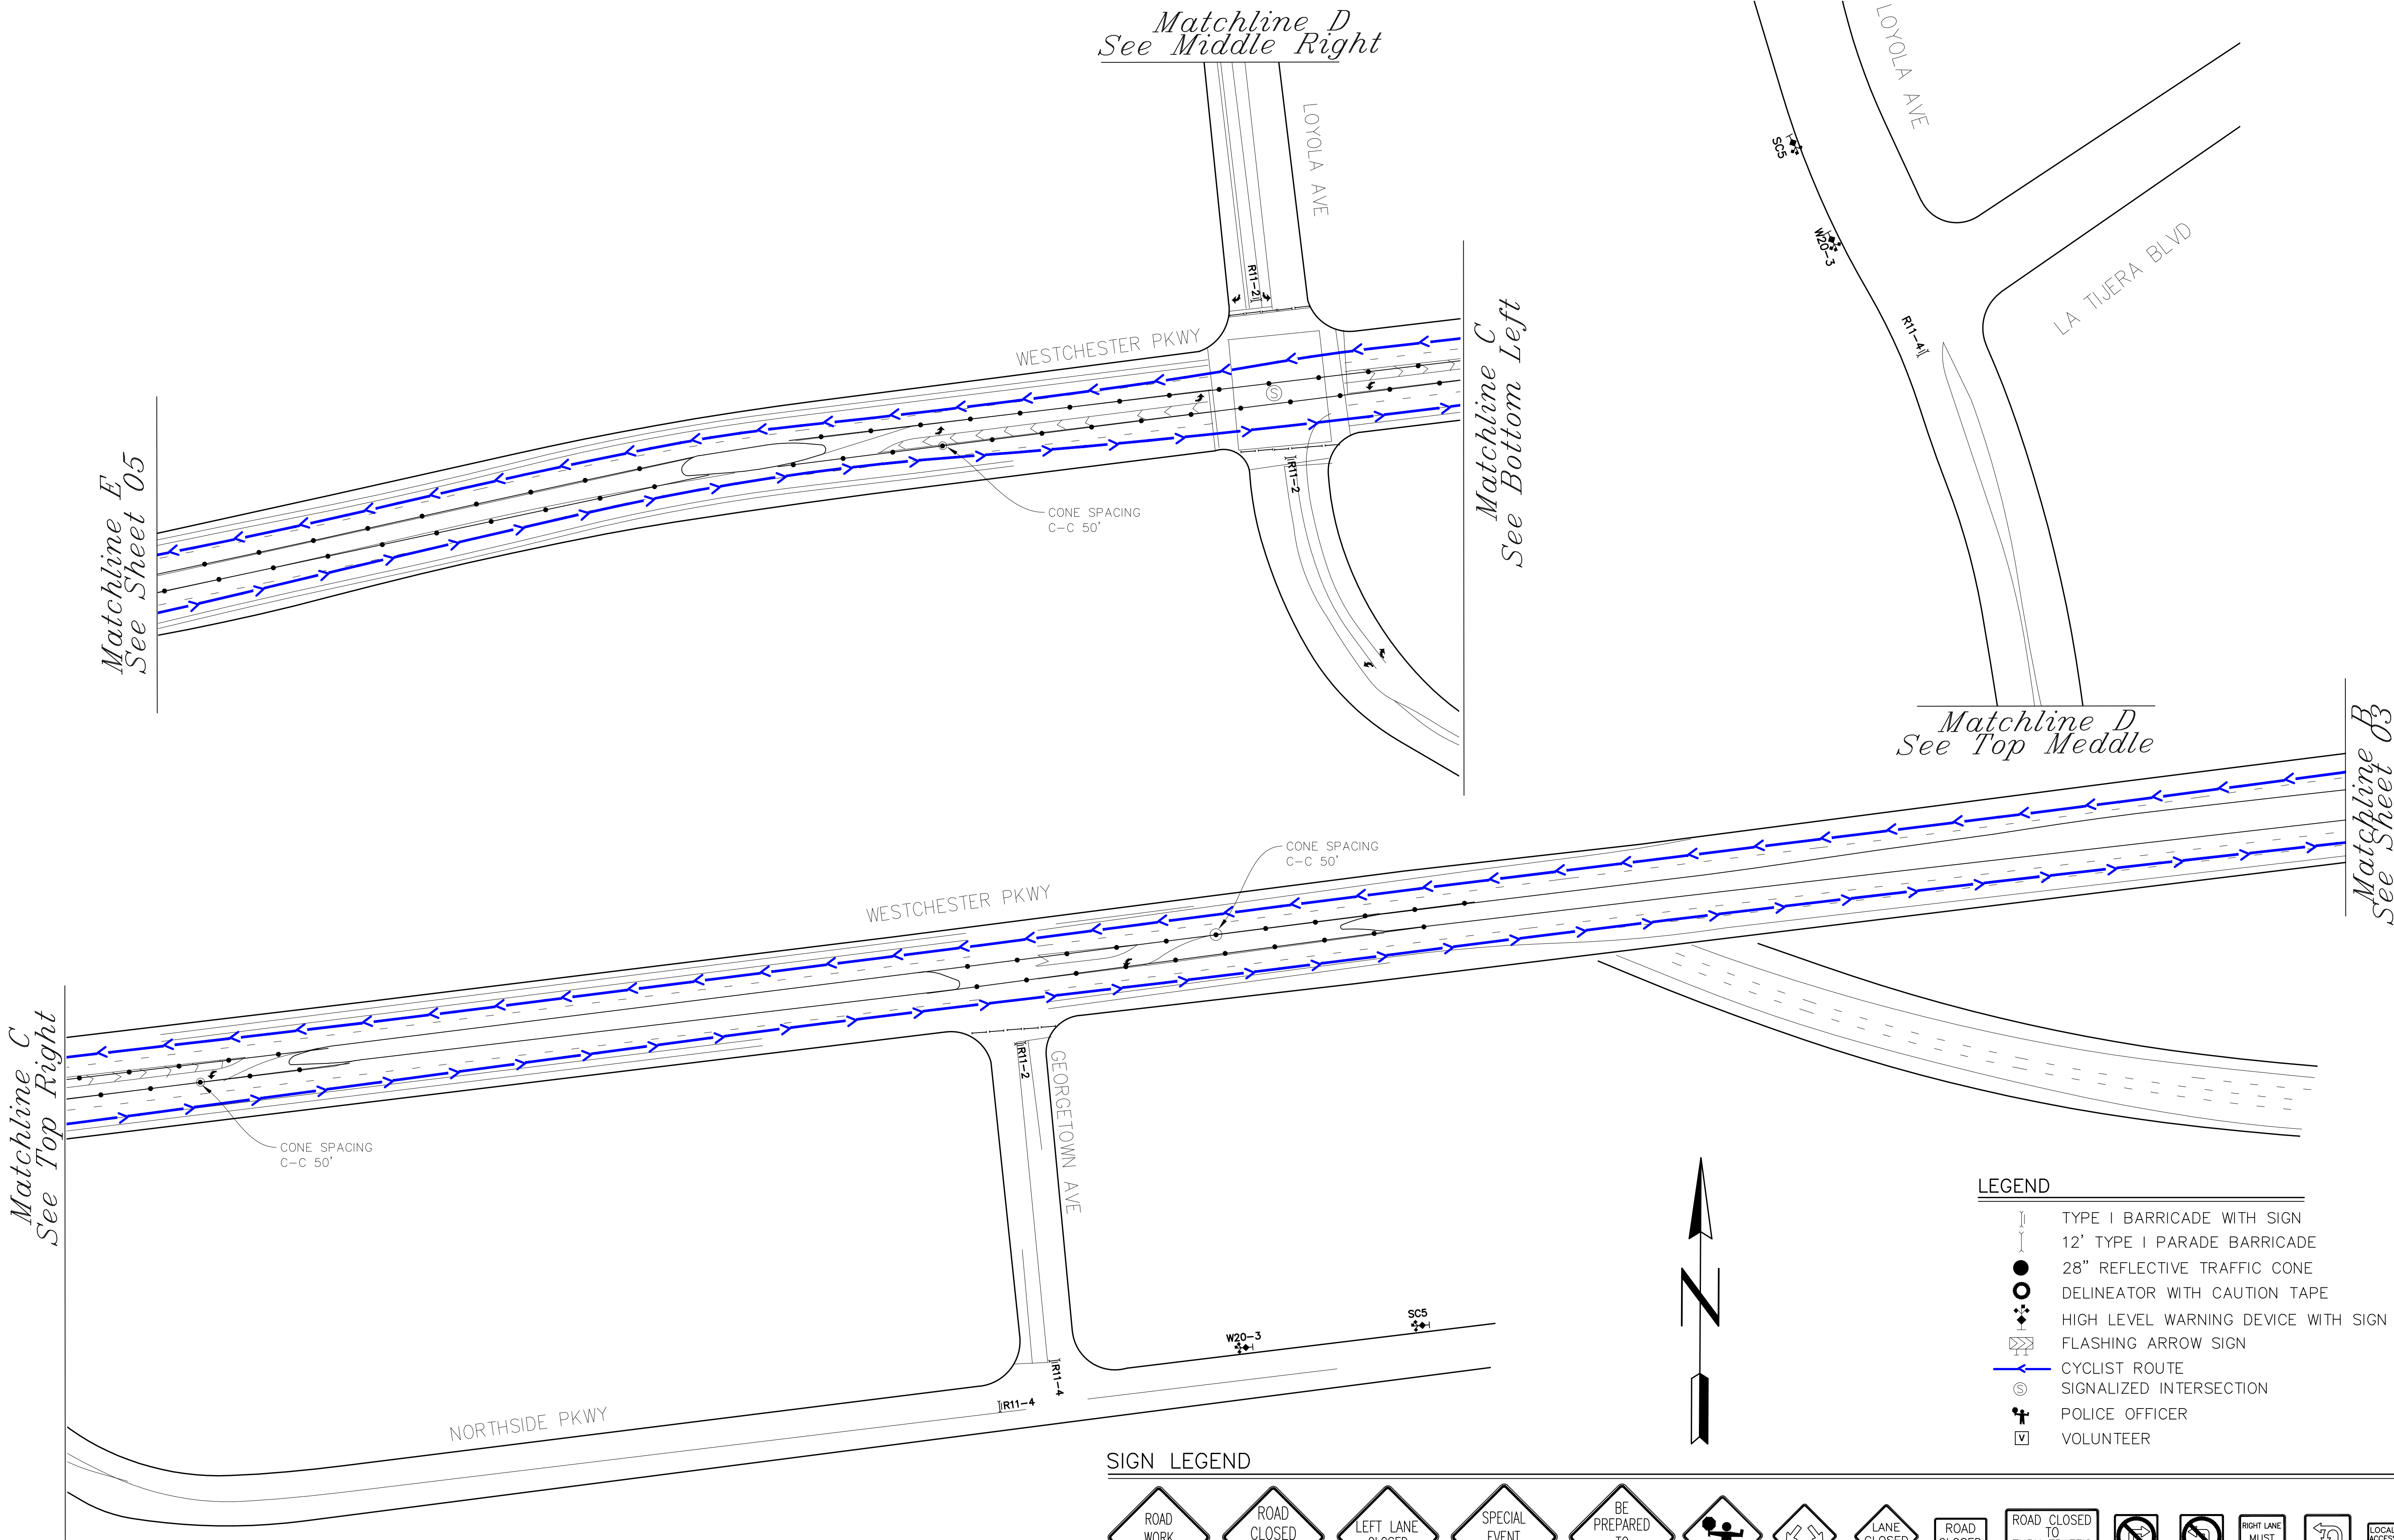

Matchline C
See Top Right

Matchline E
See Sheet 05


Matchline D
See Middle Right

Matchline C
See Bottom Left

Matchline D
See Top Meddle

Matchline B
See Sheet 03

SIGN LEGEND

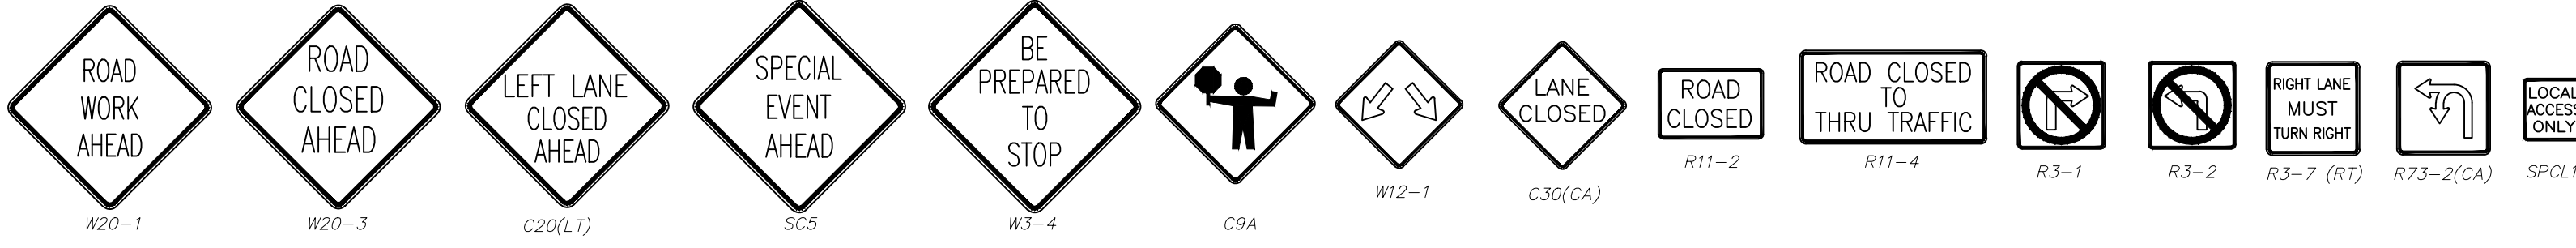

NOTE:

ALL SIGNS SHALL CONFORM TO THE CALIFORNIA MANUAL ON UNIFORM TRAFFIC CONTROL DEVICES FOR STREETS AND HIGHWAYS (CALIFORNIA MUTCD), LATEST EDITION. ALL SIGN SIZES SHALL BE THE STANDARD SIZE SHOWN IN THEIR RESPECTIVE PUBLICATIONS UNLESS NOTED OTHERWISE ON THE PLAN.

LEGEND

- TYPE I BARRICADE WITH SIGN
- 12' TYPE I PARADE BARRICADE
- 28" REFLECTIVE TRAFFIC CONE
- DELINEATOR WITH CAUTION TAPE
- HIGH LEVEL WARNING DEVICE WITH SIGN
- FLASHING ARROW SIGN
- CYCLIST ROUTE
- SIGNALIZED INTERSECTION
- POLICE OFFICER
- VOLUNTEER

CAL TRI - LA TRIATHLON

OCTOBER 19, 2025

SHEET TITLE:
TRAFFIC CONTROL PLAN

DATE: 8/25/25
SCALE: NTS
DRAWN BY: JMD
CHECKED BY: RW
PROJECT NO.: 25043
SHEET NUMBER:

Matchline F
See Sheet 06

Matchline F
See Sheet 04

LEGEND

- TYPE I BARRICADE WITH SIGN
- 12' TYPE I PARADE BARRICADE
- 28" REFLECTIVE TRAFFIC CONE
- DELINEATOR WITH CAUTION TAPE
- HIGH LEVEL WARNING DEVICE WITH SIGN
- FLASHING ARROW SIGN
- CYCLIST ROUTE
- SIGNALIZED INTERSECTION
- POLICE OFFICER
- VOLUNTEER



SIGN LEGEND

- ROAD WORK AHEAD
- ROAD CLOSED AHEAD
- LEFT LANE CLOSED AHEAD
- SPECIAL EVENT AHEAD
- BE PREPARED TO STOP
- POLICE OFFICER
- LANE CLOSED
- ROAD CLOSED
- ROAD CLOSED TO THRU TRAFFIC
- RIGHT LANE MUST TURN RIGHT
- RIGHT LANE MUST TURN RIGHT
- RIGHT LANE MUST TURN RIGHT
- RIGHT LANE MUST TURN RIGHT
- LOCAL ACCESS ONLY


NOTE:

ALL SIGNS SHALL CONFORM TO THE CALIFORNIA MANUAL ON UNIFORM TRAFFIC CONTROL DEVICES FOR STREETS AND HIGHWAYS (CALIFORNIA MUTCD), LATEST EDITION. ALL SIGN SIZES SHALL BE THE STANDARD SIZE SHOWN IN THEIR RESPECTIVE PUBLICATIONS UNLESS NOTED OTHERWISE ON THE PLAN.

CAL TRI - LA TRIATHLON
OCTOBER 19, 2025

SHEET TITLE:
TRAFFIC CONTROL PLAN

DATE: 8/25/25
SCALE: NTS
DRAWN BY: JMD
CHECKED BY: RW
PROJECT NO.: 25043
SHEET NUMBER:

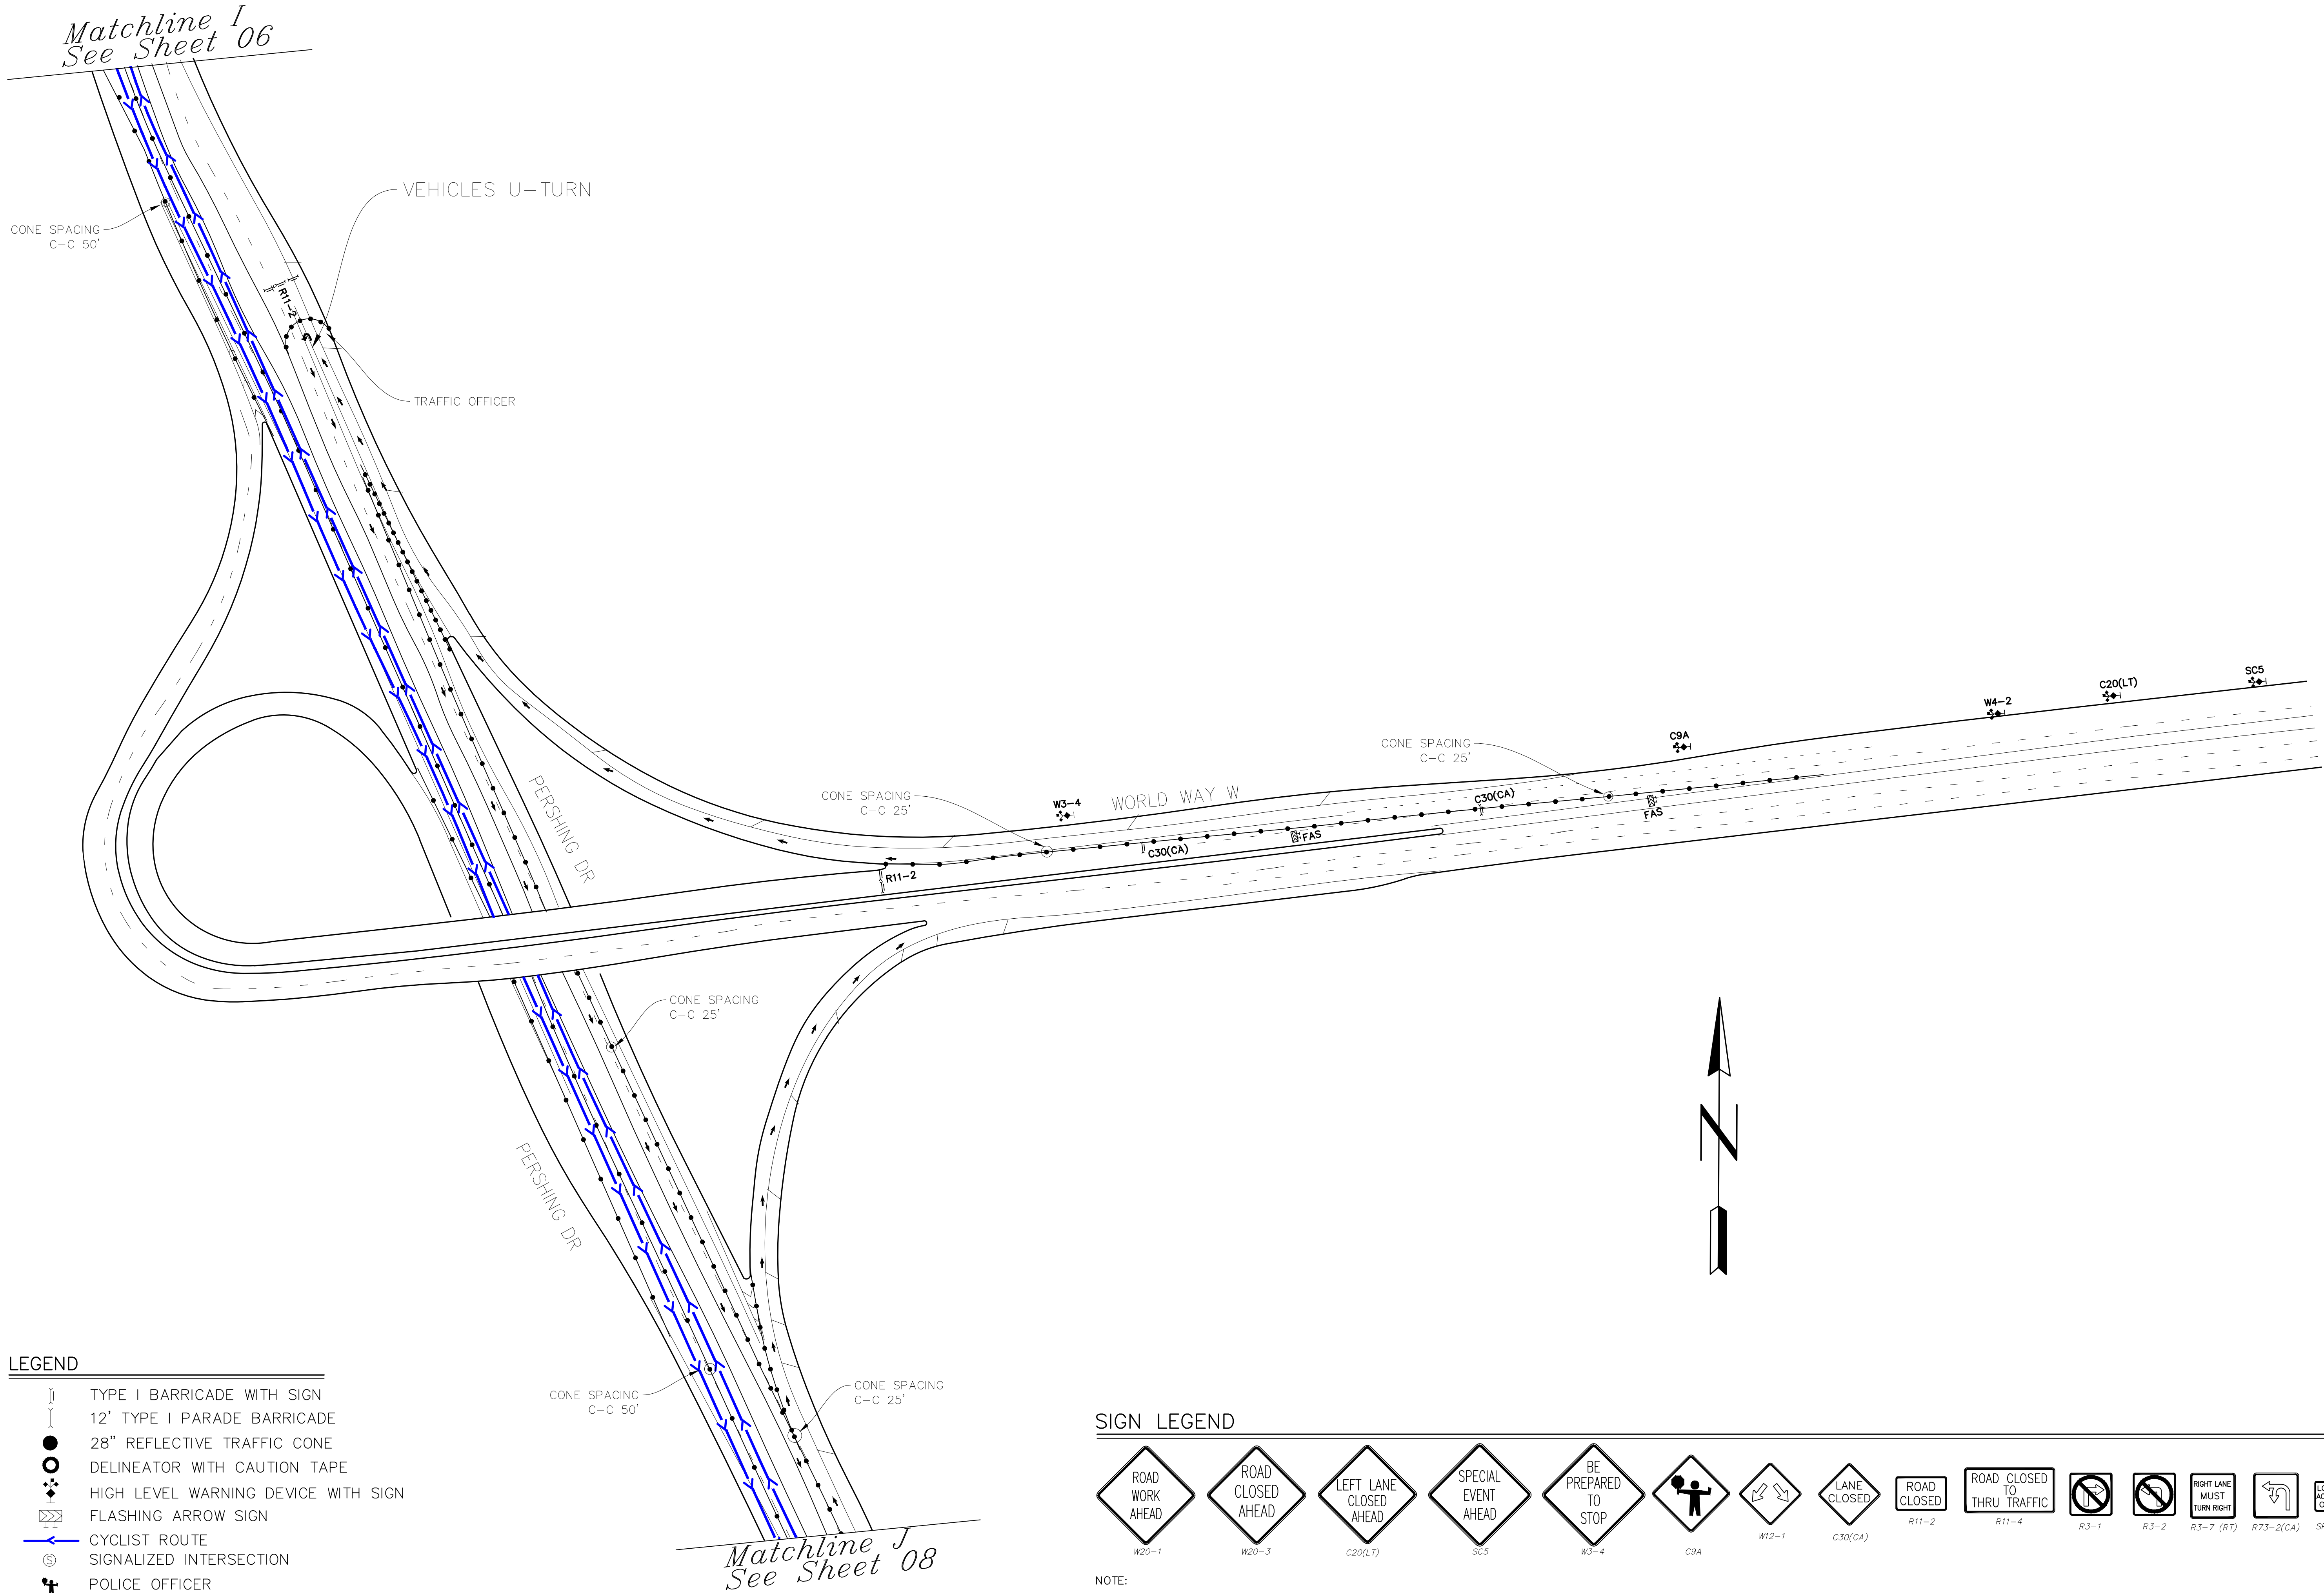

CAL TRI - LA TRIATHLON
OCTOBER 19, 2025

SHEET TITLE:
TRAFFIC CONTROL PLAN

DATE: 8/25/25
SCALE: NTS
DRAWN BY: JMD
CHECKED BY: RW
PROJECT NO.: 25043
SHEET NUMBER:

Matchline J
See Sheet 07

Matchline K
See Bottom Left

Matchline L
See Bottom Left

Matchline M
See Center Middle

Matchline N
See Sheet 09

Matchline M
See Top Right

Matchline L
See Right Middle

Matchline K
See Top Middle

CONE SPACING
C-C 25'

CONE SPACING
C-C 25'

CONE SPACING
C-C 25'

CONE SPACING
C-C 25'

CONE SPACING
C-C 25'

CONE SPACING
C-C 25'

CONE SPACING
C-C 10'

CONE SPACING
C-C 25'

CONE SPACING
C-C 25'

CONE SPACING
C-C 25'


CONE SPACING
C-C 25'

CONE SPACING
C-C 25'

LEGEND

- TYPE I BARRICADE WITH SIGN
- 12' TYPE I PARADE BARRICADE
- 28" REFLECTIVE TRAFFIC CONE
- DELINEATOR WITH CAUTION TAPE
- HIGH LEVEL WARNING DEVICE WITH SIGN
- FLASHING ARROW SIGN
- CYCLIST ROUTE
- SIGNALIZED INTERSECTION
- POLICE OFFICER
- VOLUNTEER

SIGN LEGEND

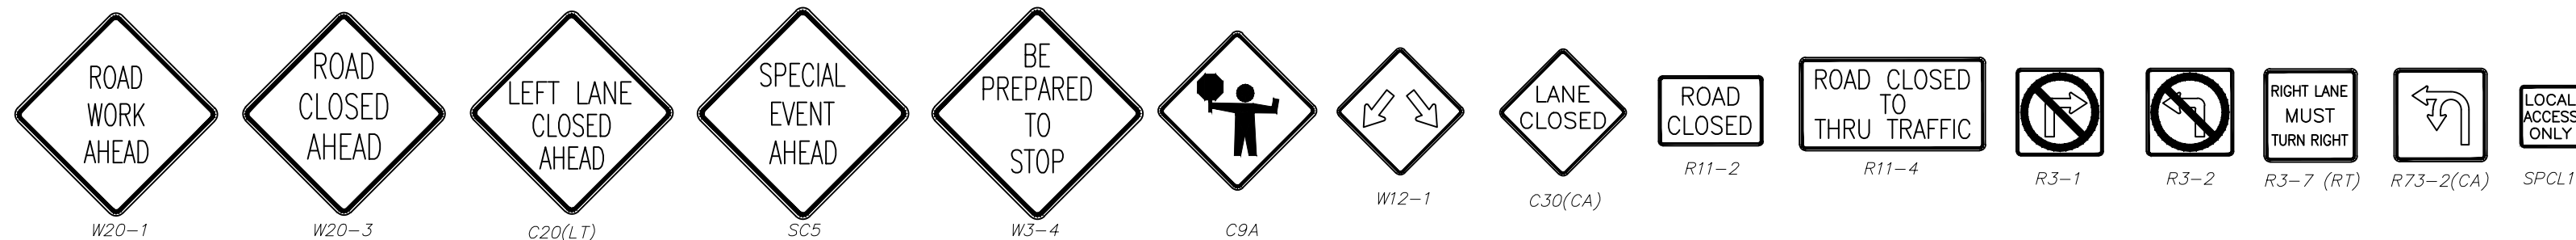

NOTE:


ALL SIGNS SHALL CONFORM TO THE CALIFORNIA MANUAL ON UNIFORM TRAFFIC CONTROL DEVICES FOR STREETS AND HIGHWAYS (CALIFORNIA MUTCD), LATEST EDITION. ALL SIGN SIZES SHALL BE THE STANDARD SIZE SHOWN IN THEIR RESPECTIVE PUBLICATIONS UNLESS NOTED OTHERWISE ON THE PLAN.

CAL TRI - LA TRIATHLON OCTOBER 19, 2025

SHEET TITLE:
TRAFFIC CONTROL PLAN

DATE: 8/25/25
SCALE: NTS
DRAWN BY: JMD
CHECKED BY: RW
PROJECT NO.: 25043
SHEET NUMBER:

8 OF 9 SHEETS

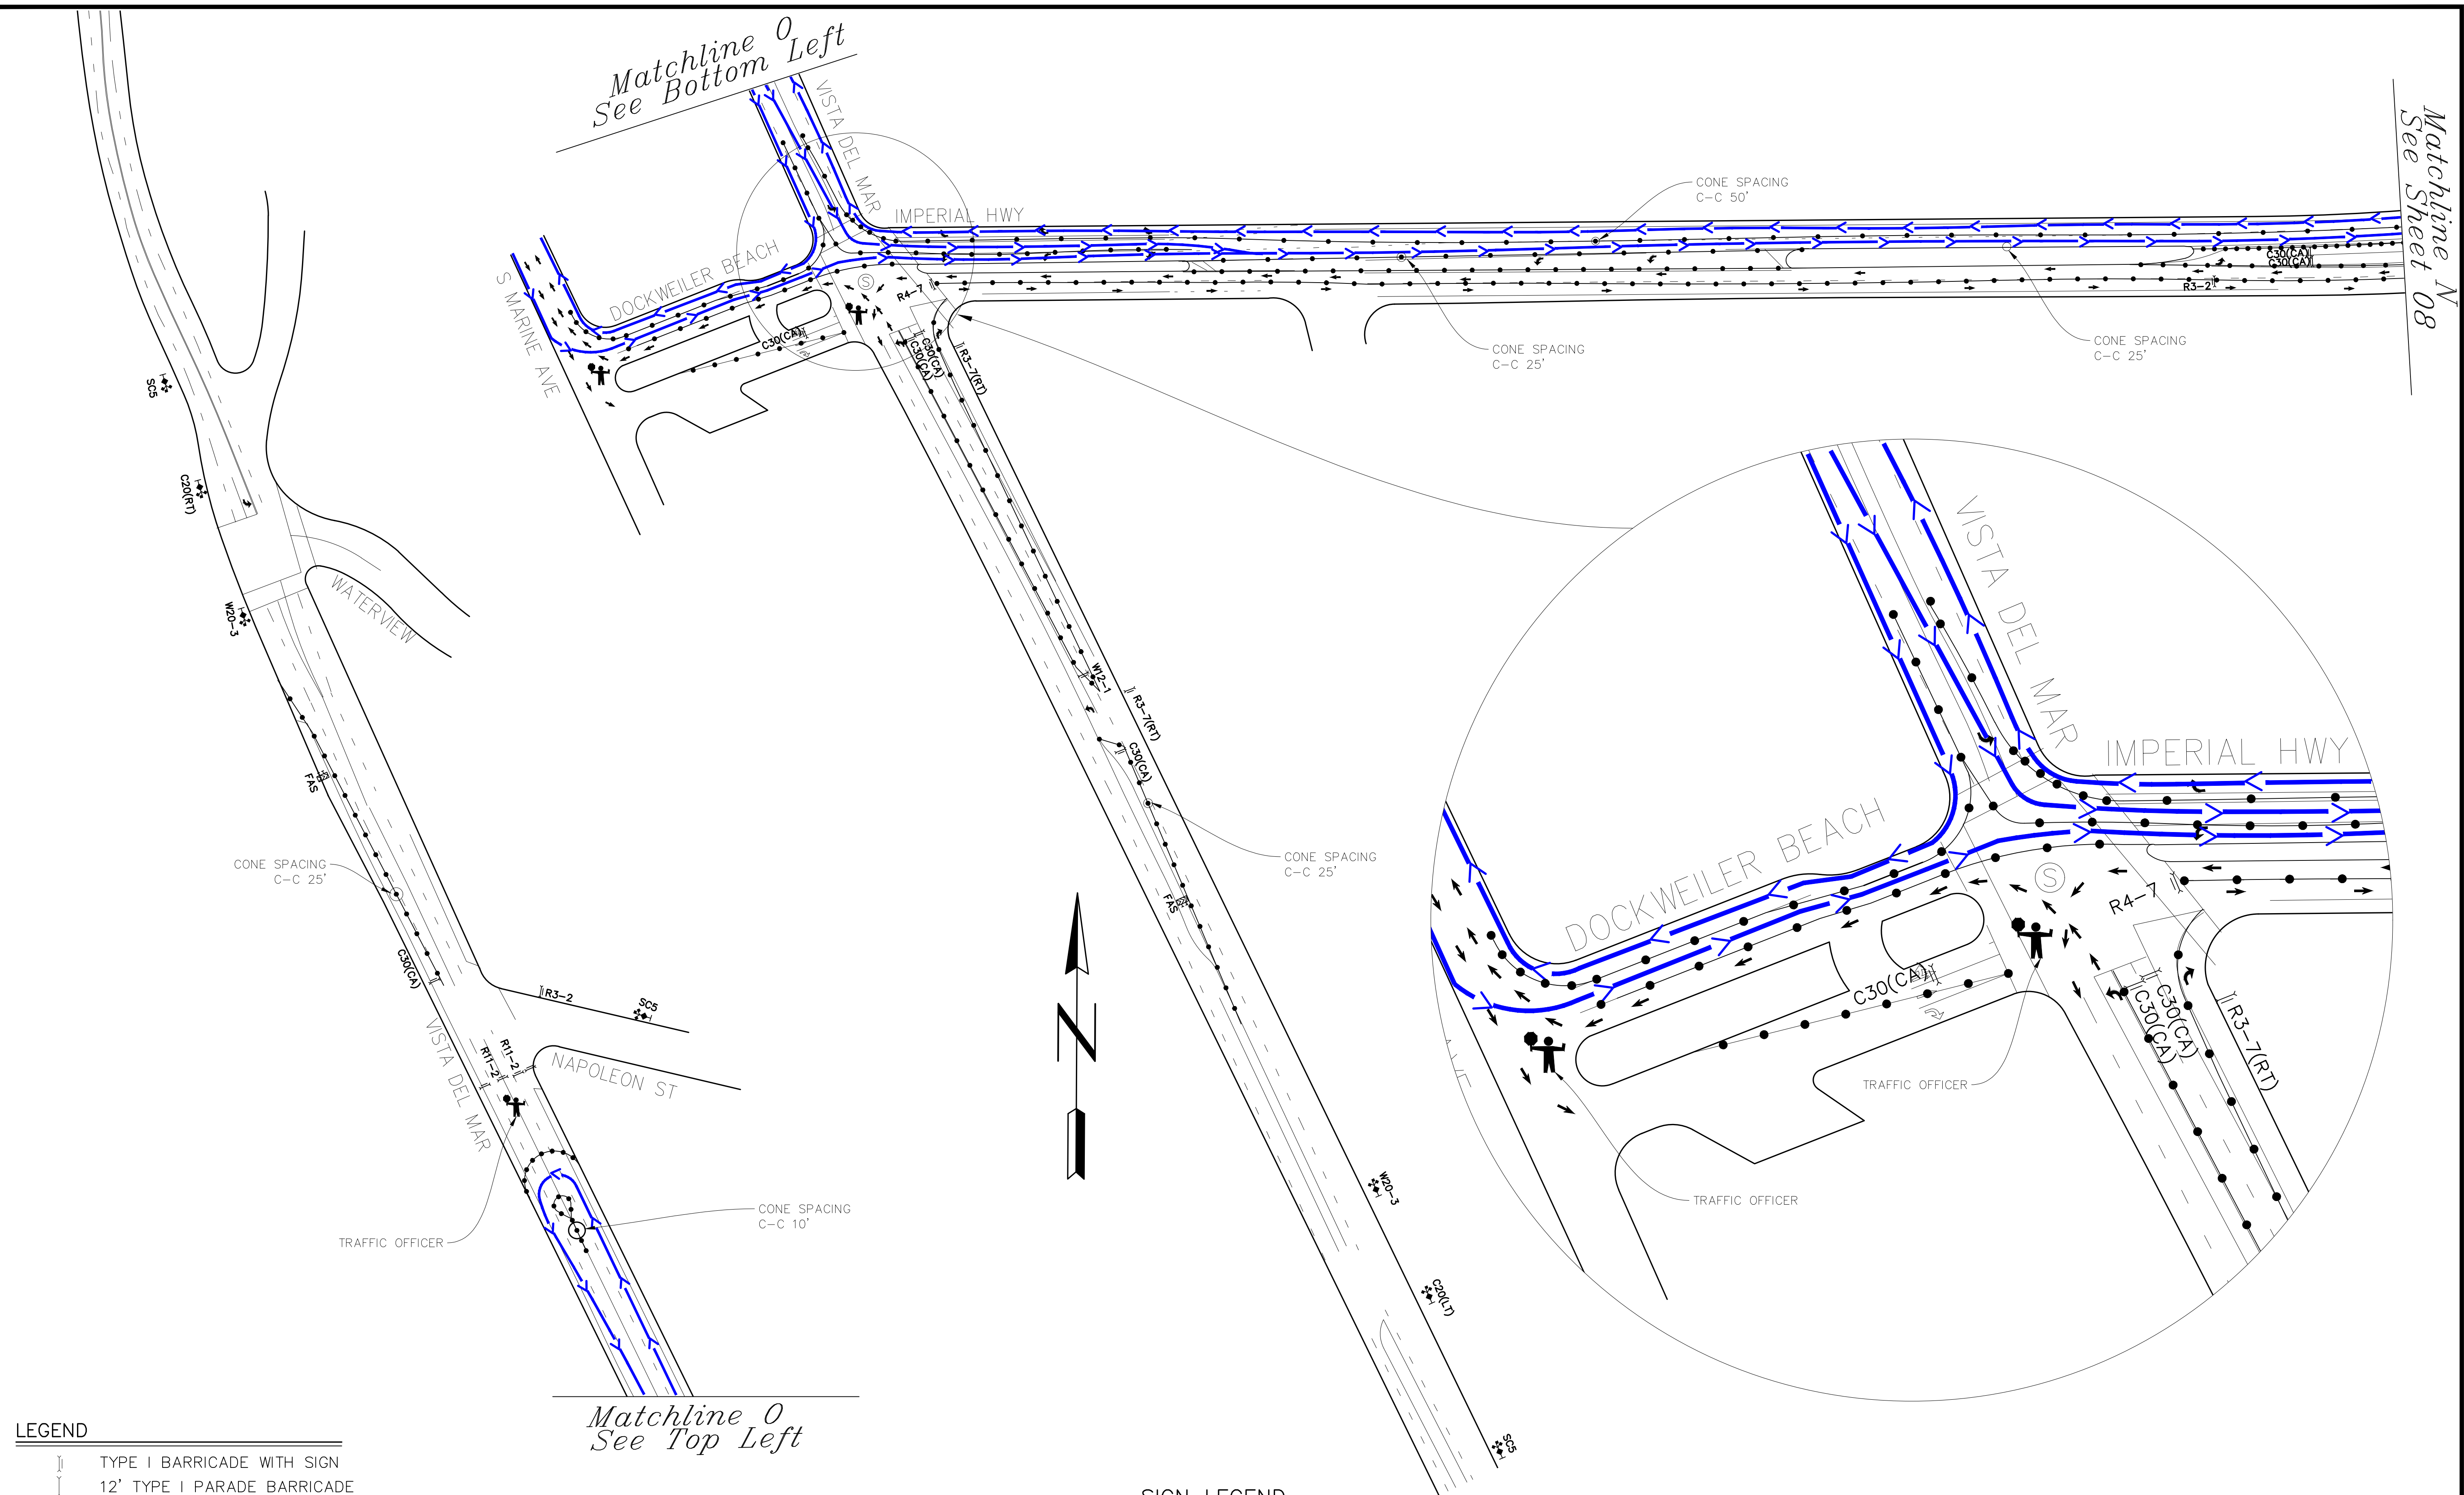

CAL TRI - LA TRIATHLON

OCTOBER 19, 2025

[illegible]

SHEET TITLE:
TRAFFIC CONTROL PLAN

DATE:	8/25/25
SCALE:	NTS
DRAWN BY:	JMD
CHECKED BY:	RW
PROJECT NO.:	25043
SHEET NUMBER:	

OF 9 SHEETS

F:\JDD Project Files\JDD25043\Drawings\Col Tri - LA (Bike).dwg Aug 25, 25 - 8:56am