


SPECIAL EVENT

CAL TRI - LA TRIATHLON

OCTOBER 19, 2025

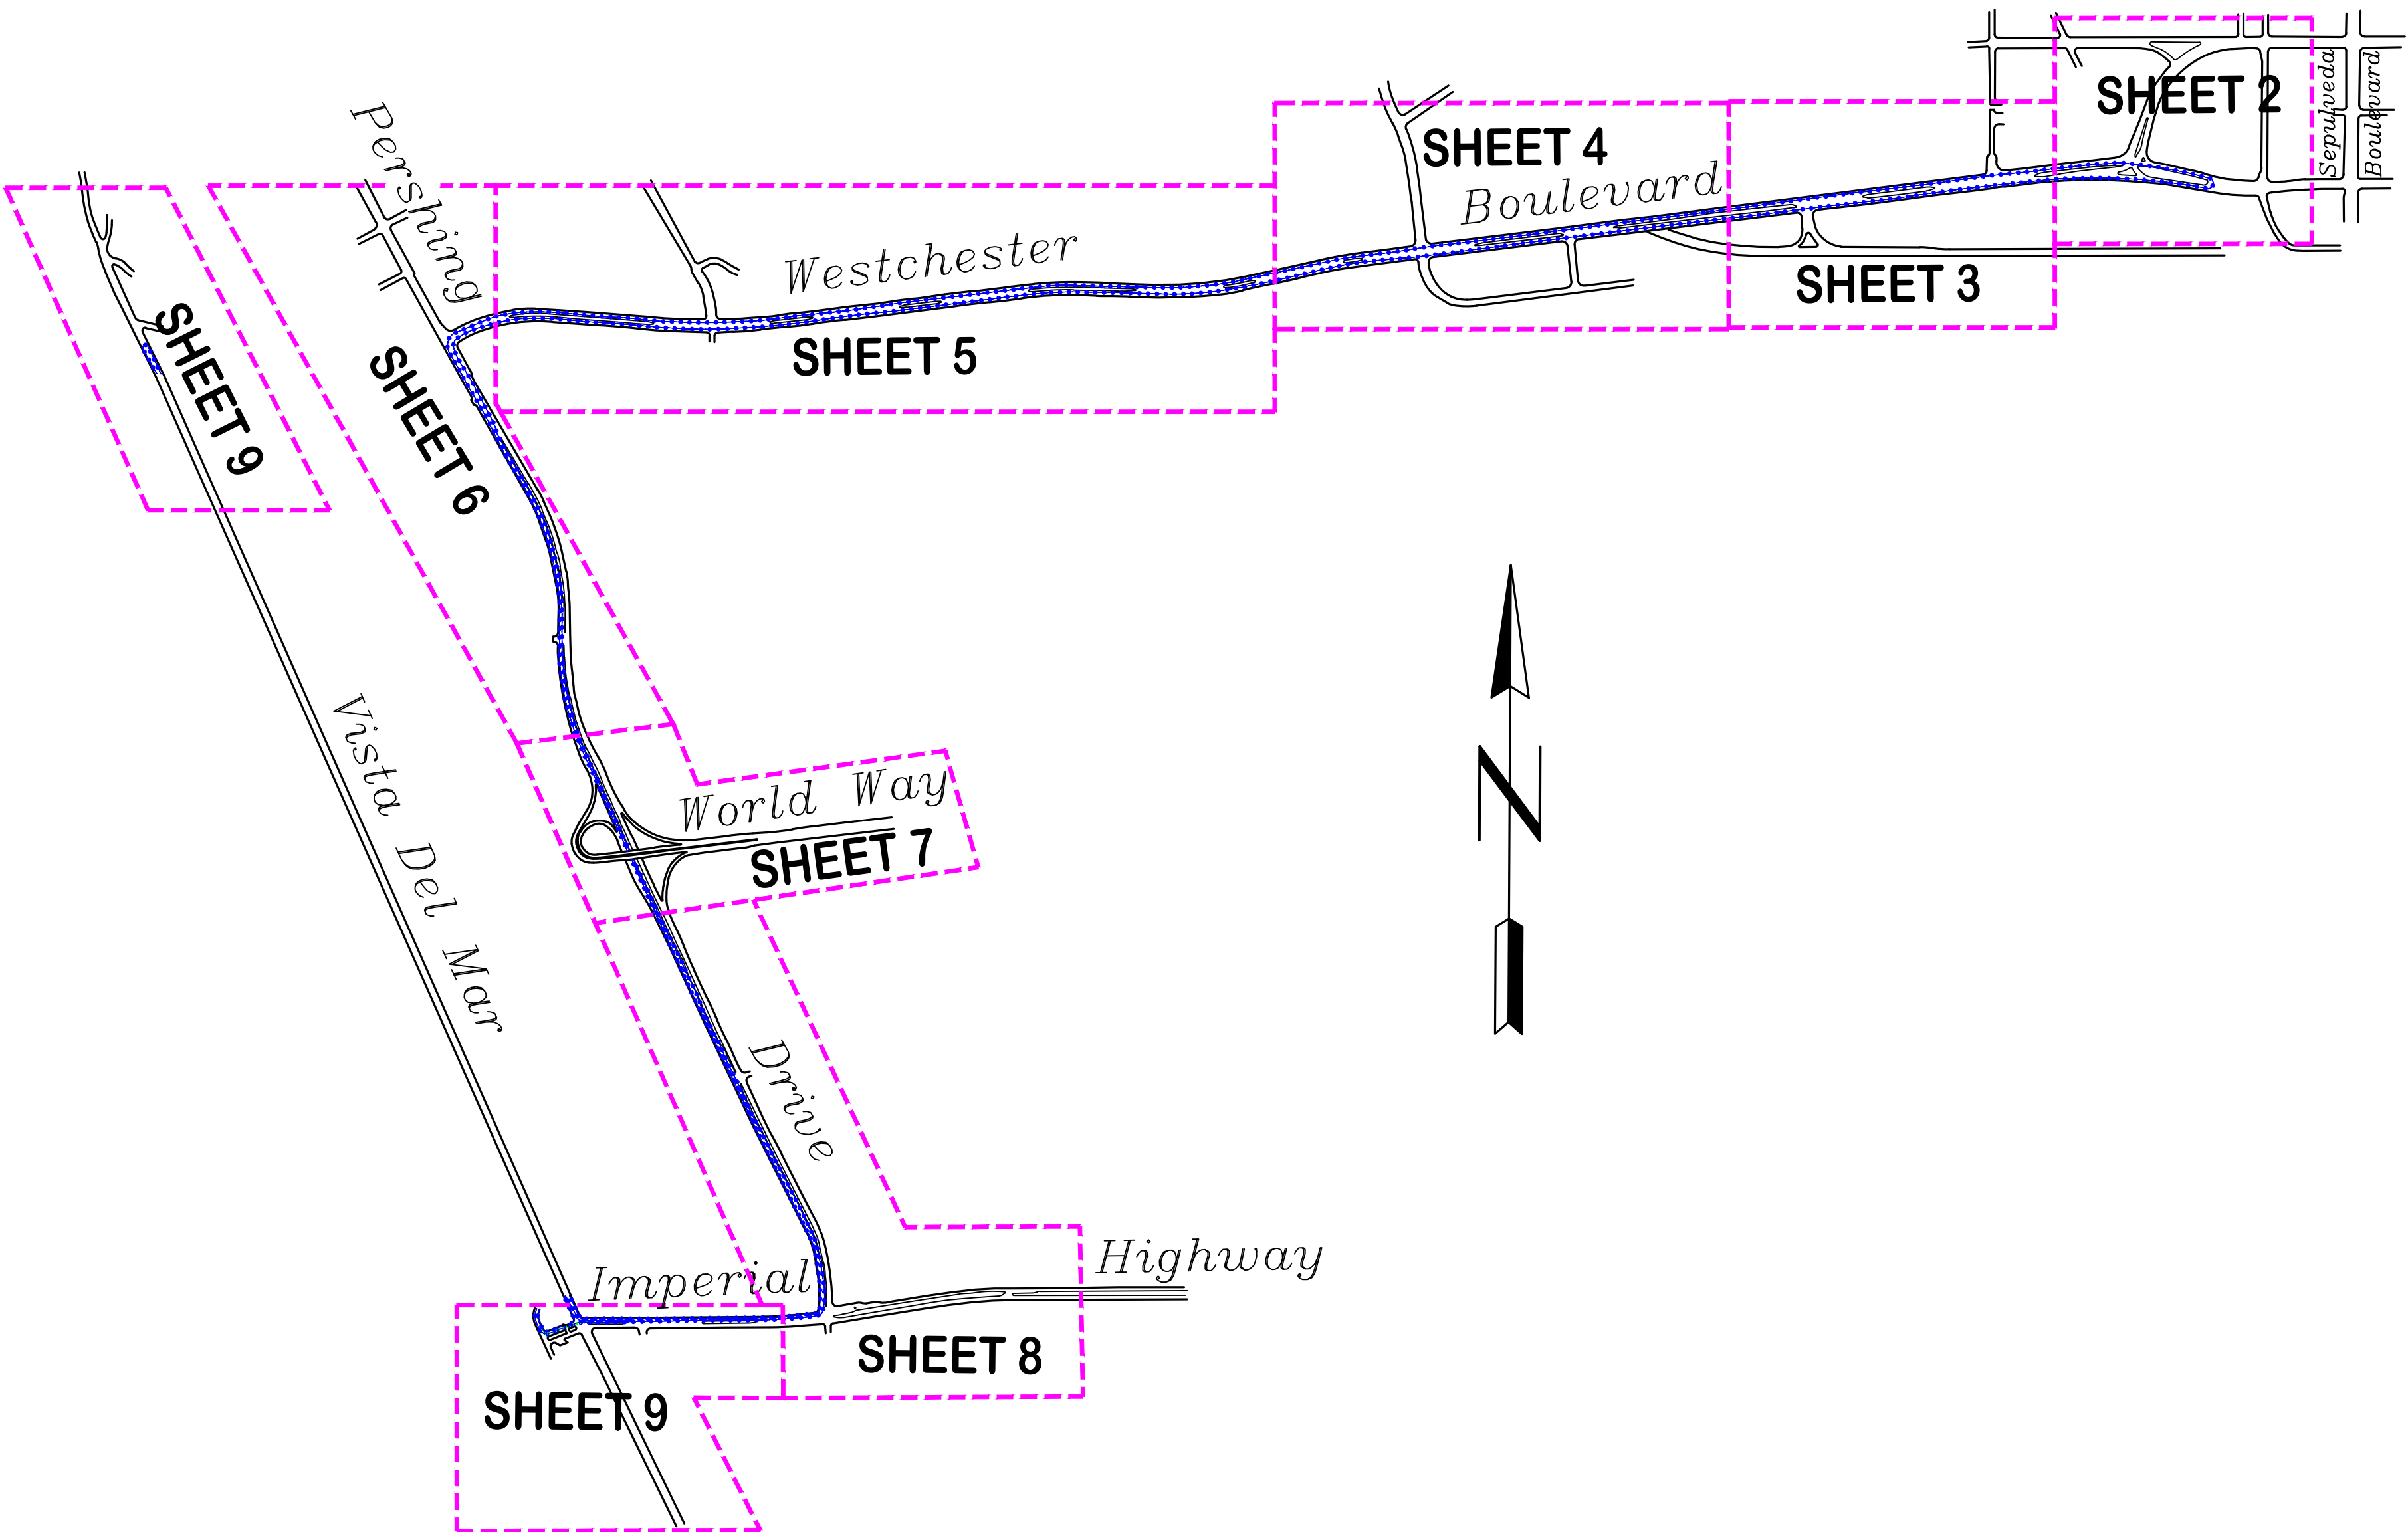

TIME LINE:

ON SITE APROX. 4:30 AM
ROAD CLOSED BY 7:20 AM
RACE STARTS AT 7:45 AM
ROADS OPEN BY 11:00 AM


STREET INFORMATION:

VISTA DEL MAR: FULL CLOSURE
IMPERIAL HWY: WESTBOUND CLOSURE
PERSHING DR: SOUTHBOUND CLOSURE
WESTCHESTER PKWY: FULL CLOSURE

LEGEND

- TYPE I BARRICADE WITH SIGN
- 12' TYPE I PARADE BARRICADE
- 28" REFLECTIVE TRAFFIC CONE
- DELINEATOR WITH CAUTION TAPE
- HIGH LEVEL WARNING DEVICE WITH SIGN
- FLASHING ARROW SIGN
- CYCLIST ROUTE
- SIGNALIZED INTERSECTION
- POLICE OFFICER
- VOLUNTEER

SIGN LEGEND

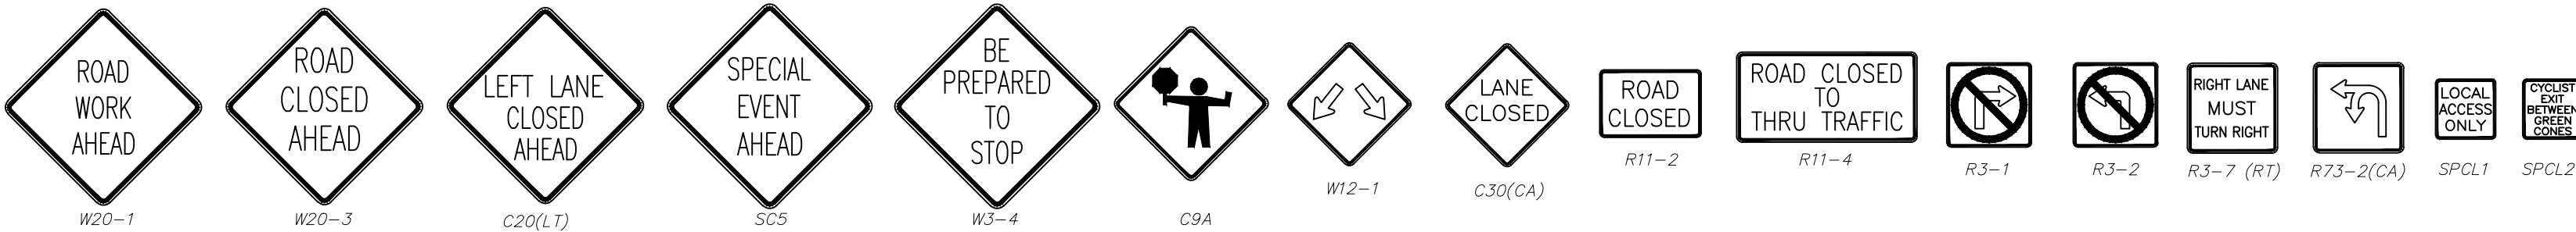

NOTE:

ALL SIGNS SHALL CONFORM TO THE CALIFORNIA MANUAL ON UNIFORM TRAFFIC CONTROL DEVICES FOR STREETS AND HIGHWAYS (CALIFORNIA MUTCD), LATEST EDITION. ALL SIGN SIZES SHALL BE THE STANDARD SIZE SHOWN IN THEIR RESPECTIVE PUBLICATIONS UNLESS NOTED OTHERWISE ON THE PLAN.

CONCEPTUAL PLAN

TRAFFIC CONTROL WILL BE

PERFORMED PER THE CURRENT MUTCD

CAL TRI - LA TRIATHLON

OCTOBER 19, 2025

SHEET TITLE:

TRAFFIC CONTROL PLAN

DATE:

10/15/25

SCALE:

NTS

DRAWN BY:

JMD

CHECKED BY:


RW

PROJECT NO.:

25043

SHEET NUMBER:

1 OF 9 SHEETS

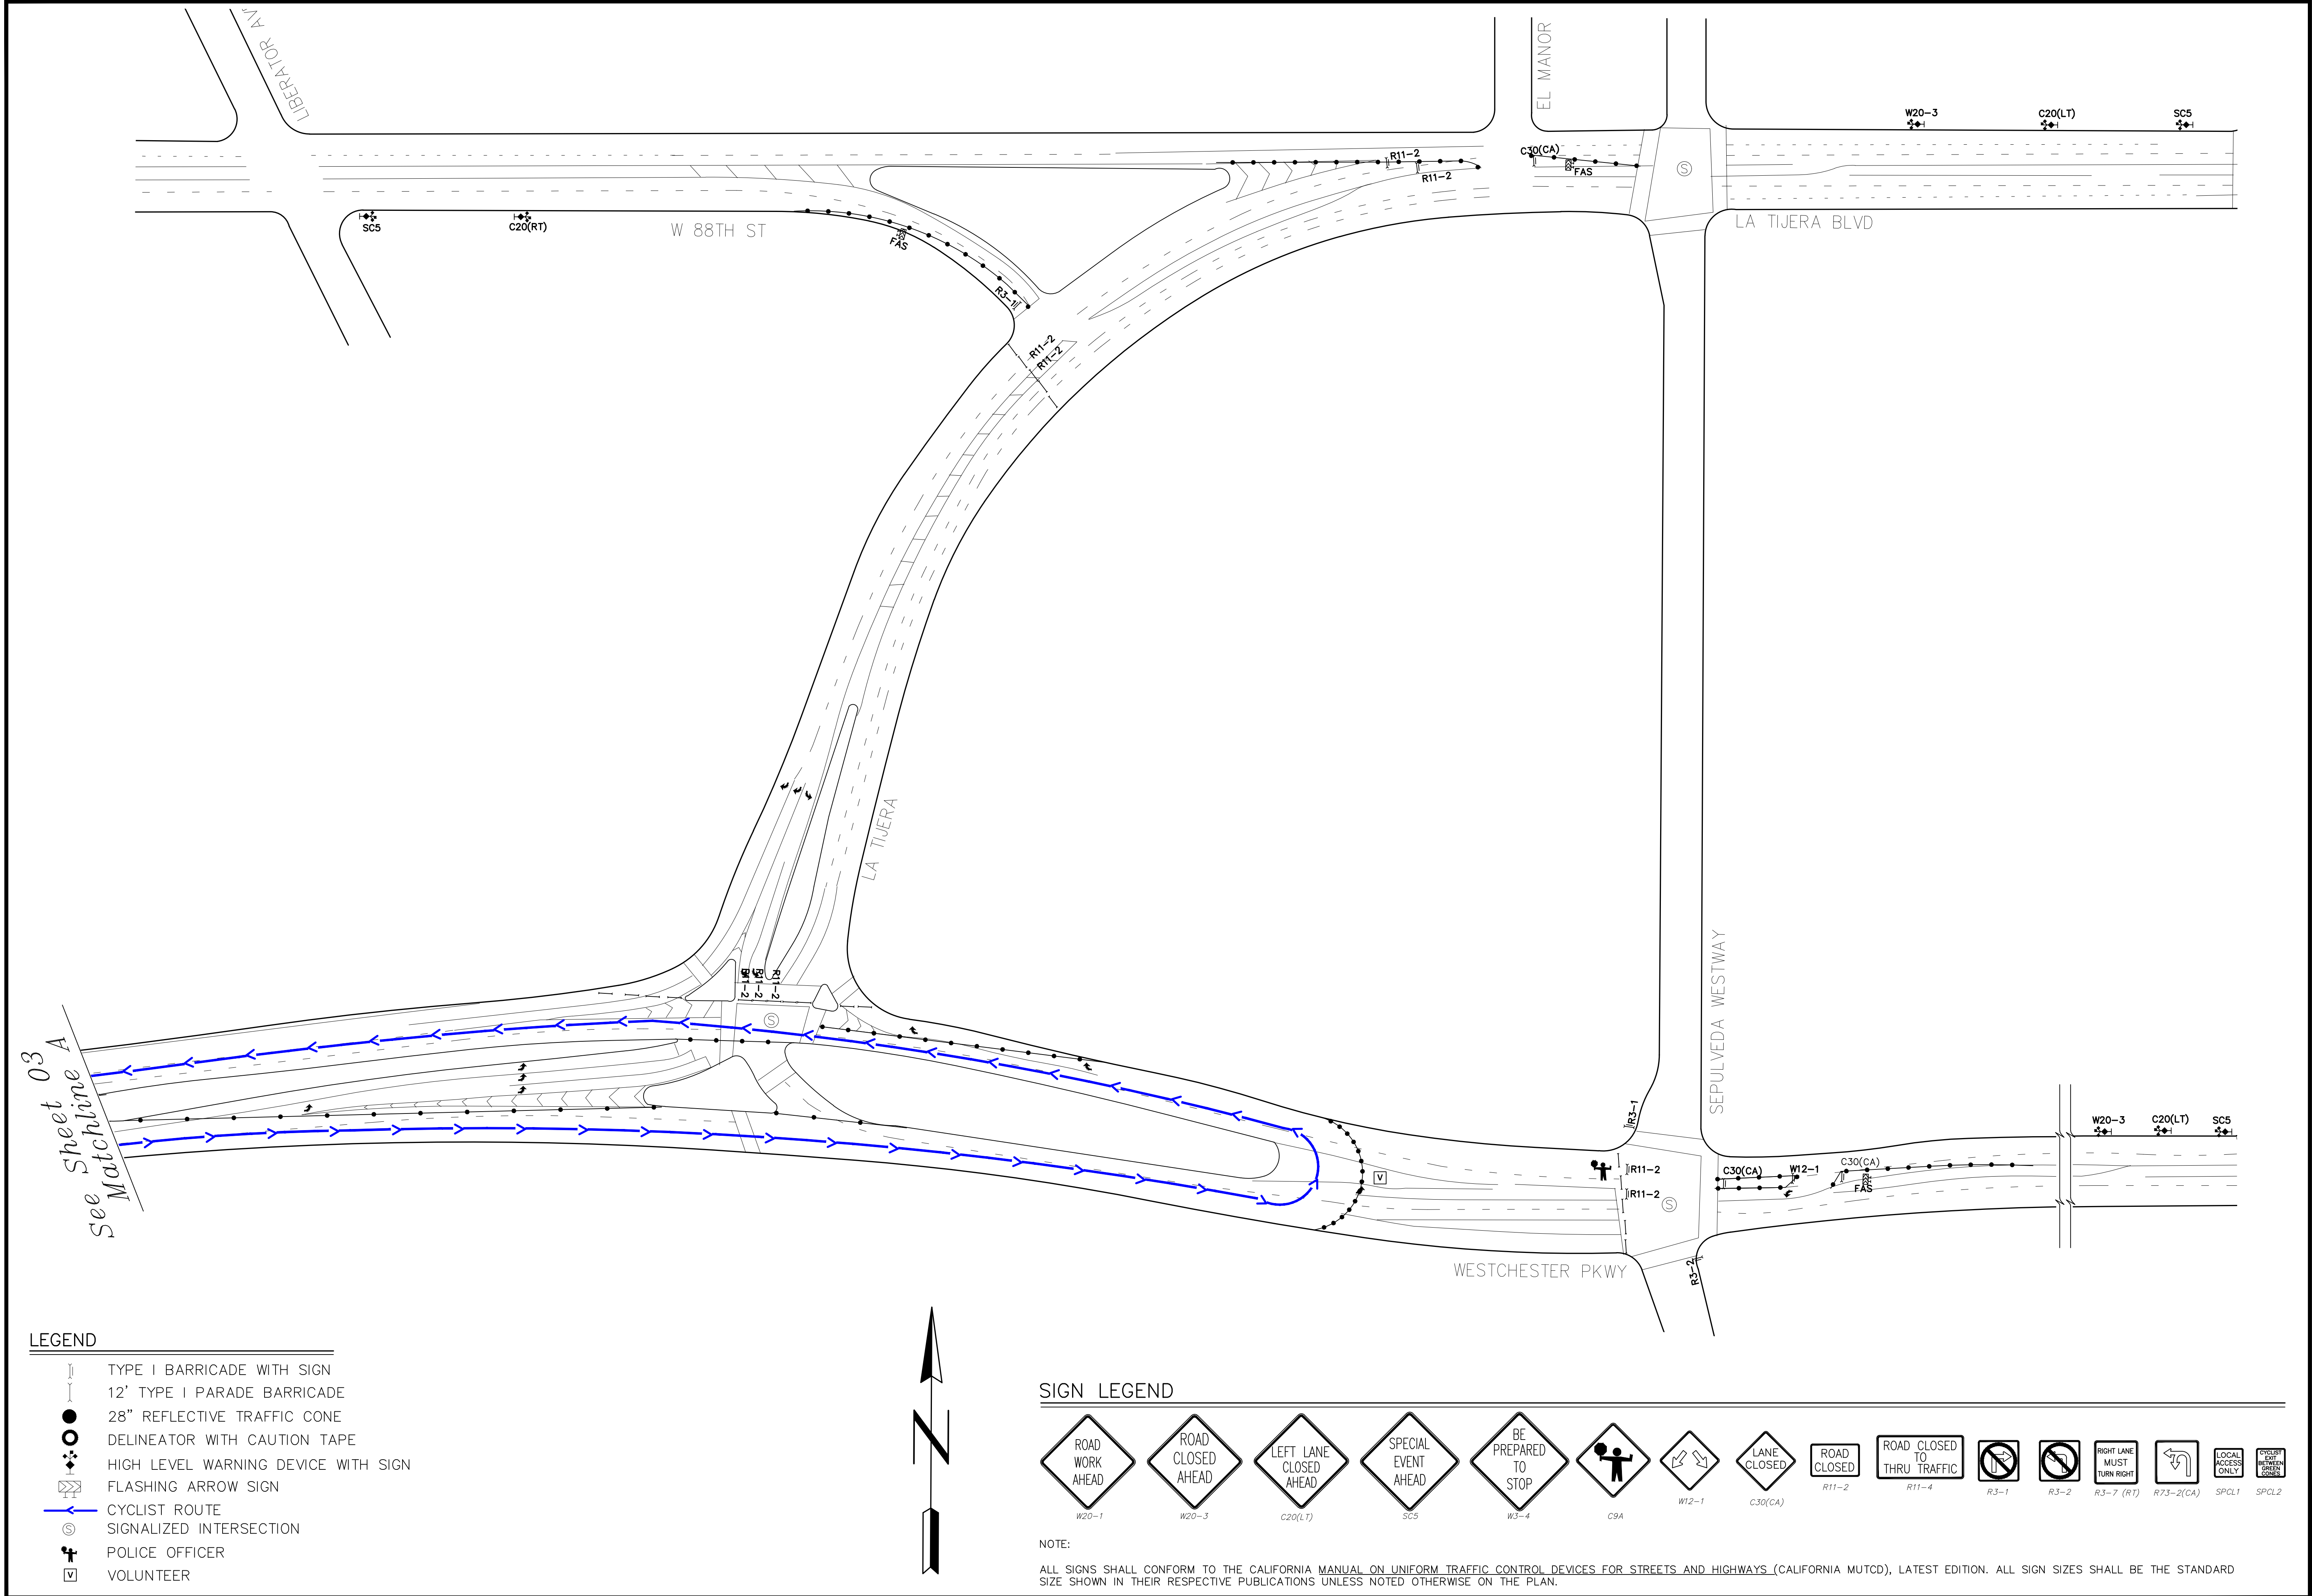

LEGEND

- TYPE I BARRICADE WITH SIGN
- 12' TYPE I PARADE BARRICADE
- 28" REFLECTIVE TRAFFIC CONE
- DELINEATOR WITH CAUTION TAPE
- HIGH LEVEL WARNING DEVICE WITH SIGN
- FLASHING ARROW SIGN
- CYCLIST ROUTE
- SIGNALIZED INTERSECTION
- POLICE OFFICER
- VOLUNTEER

SIGN LEGEND

- ROAD WORK AHEAD
- ROAD CLOSED AHEAD
- LEFT LANE CLOSED AHEAD
- SPECIAL EVENT AHEAD
- BE PREPARED TO STOP
- W20-1
- W20-3
- C20(LT)
- SC5
- W3-4
- C9A
- W12-1
- C30(CA)
- R11-2
- R11-4
- R3-1
- R3-2
- R3-7 (RT)
- R73-2(CA)
- SPCL1
- SPCL2

NOTE:

ALL SIGNS SHALL CONFORM TO THE CALIFORNIA MANUAL ON UNIFORM TRAFFIC CONTROL DEVICES FOR STREETS AND HIGHWAYS (CALIFORNIA MUTCD), LATEST EDITION. ALL SIGN SIZES SHALL BE THE STANDARD SIZE SHOWN IN THEIR RESPECTIVE PUBLICATIONS UNLESS NOTED OTHERWISE ON THE PLAN.

BY:

NO.:

DATE:

DESCRIPTION:

DATE:

10/15/25

SCALE:

NTS

DRAWN BY:

JMD

CHECKED BY:

RW

PROJECT NO.:

25043

SHEET NUMBER:

SHEET TITLE:

TRAFFIC CONTROL PLAN

PROJECT:

CAL TRI - LA TRIATHLON


CAL TRI - LA TRIATHLON

OCTOBER 19, 2025

2 OF 9 SHEETS

FLUDD Project Files\UD5043\Drawings\Cal Tri - LA (Bkex)dwg Oct 15, 25 - 2:00pm

See Sheet 04
Matchline B

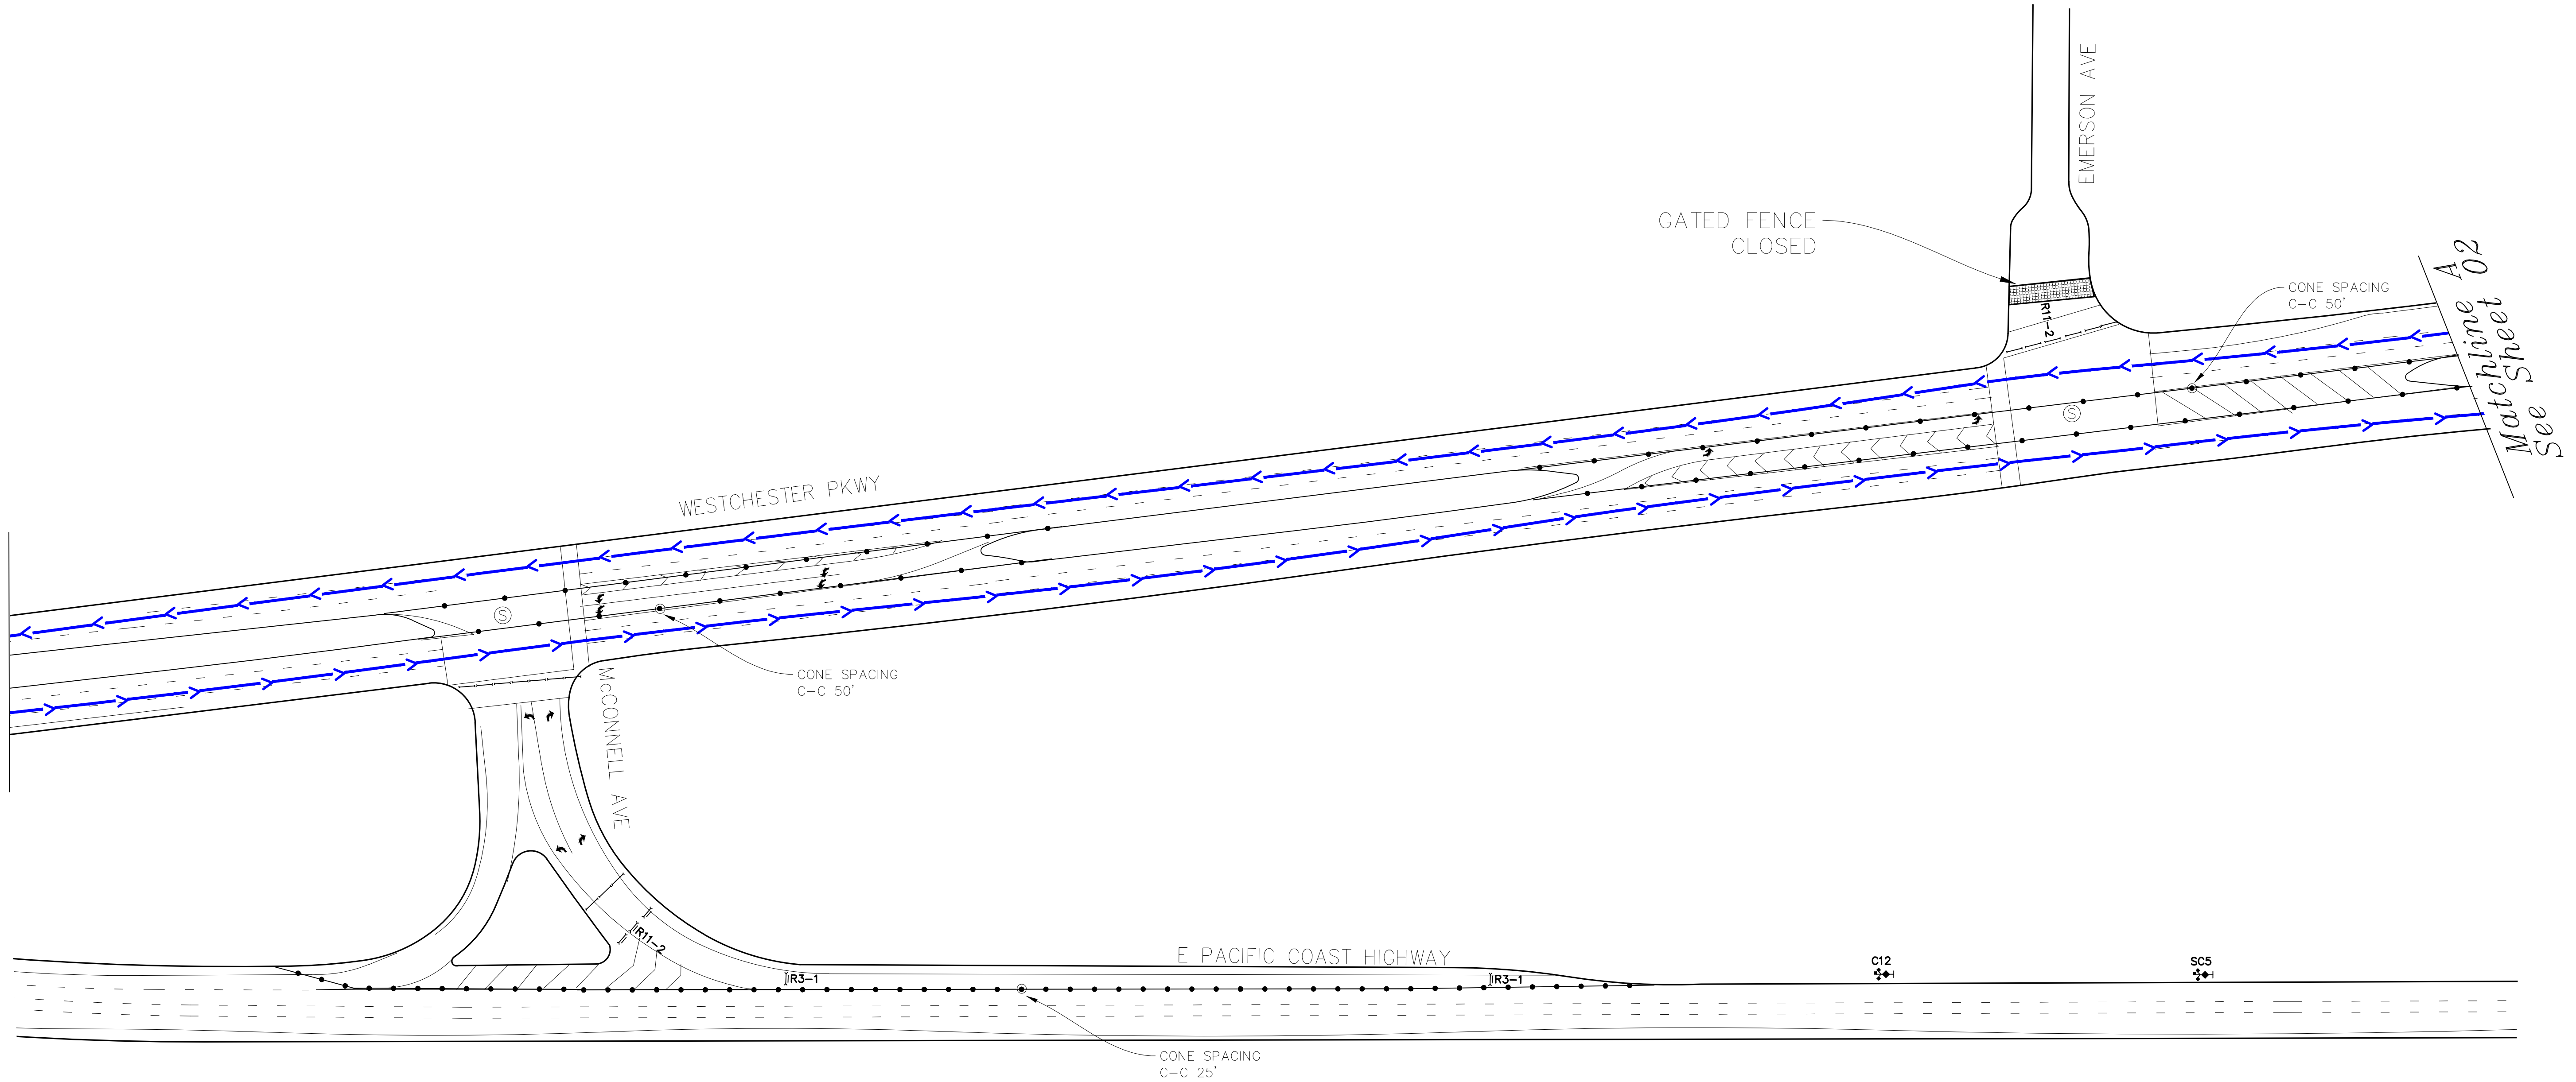

LEGEND

- TYPE I BARRICADE WITH SIGN
- 12' TYPE I PARADE BARRICADE
- 28" REFLECTIVE TRAFFIC CONE
- DELINEATOR WITH CAUTION TAPE
- HIGH LEVEL WARNING DEVICE WITH SIGN
- FLASHING ARROW SIGN
- CYCLIST ROUTE
- SIGNALIZED INTERSECTION
- POLICE OFFICER
- VOLUNTEER



SIGN LEGEND

- ROAD WORK AHEAD
- ROAD CLOSED AHEAD
- LEFT LANE CLOSED AHEAD
- SPECIAL EVENT AHEAD
- BE PREPARED TO STOP
- C9A
- W12-1
- C30(CA)
- R11-2
- R11-4
- R3-1
- R3-2
- R3-7 (RT)
- R73-2(CA)
- SPCL1
- SPCL2

NOTE:


ALL SIGNS SHALL CONFORM TO THE CALIFORNIA MANUAL ON UNIFORM TRAFFIC CONTROL DEVICES FOR STREETS AND HIGHWAYS (CALIFORNIA MUTCD), LATEST EDITION. ALL SIGN SIZES SHALL BE THE STANDARD SIZE SHOWN IN THEIR RESPECTIVE PUBLICATIONS UNLESS NOTED OTHERWISE ON THE PLAN.

CAL TRI - LA TRIATHLON
OCTOBER 19, 2025


SHEET TITLE:
TRAFFIC CONTROL PLAN

DATE: 10/15/25
SCALE: NTS
DRAWN BY: JMD
CHECKED BY: RW
PROJECT NO.: 25043
SHEET NUMBER:

Matchline C
See Top Right

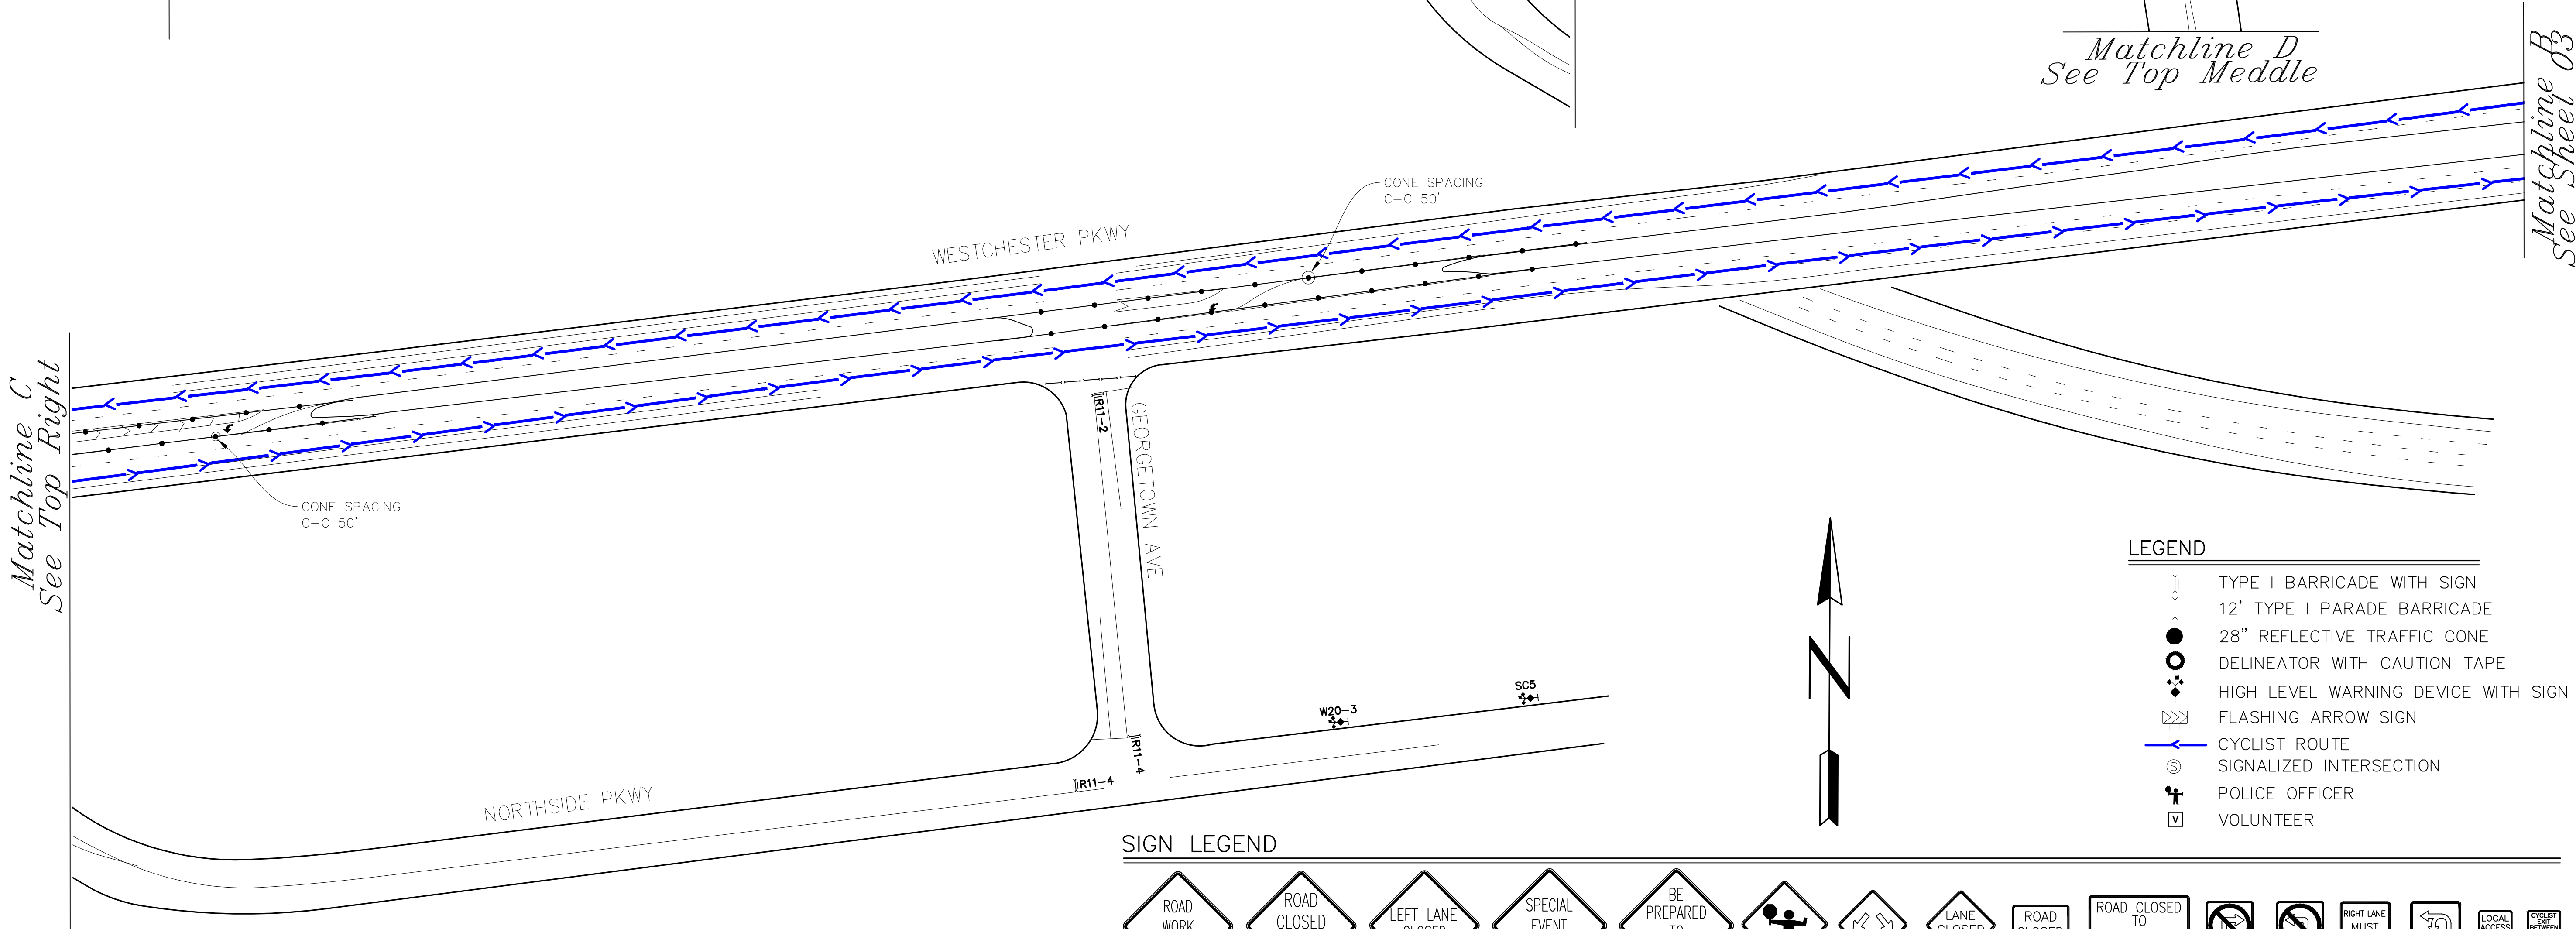

SIGN LEGEND

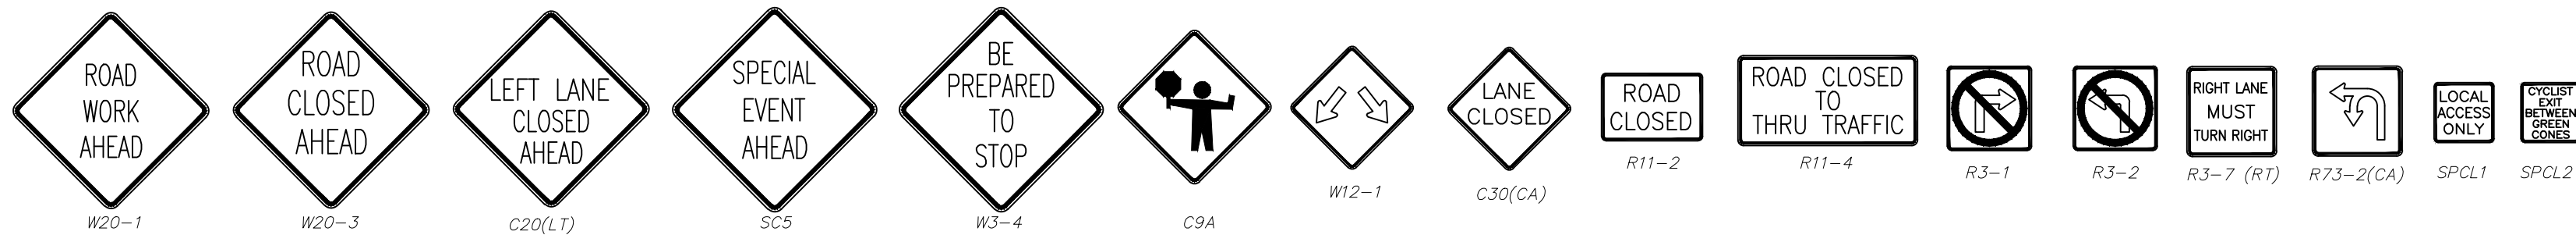

NOTE:

ALL SIGNS SHALL CONFORM TO THE CALIFORNIA MANUAL ON UNIFORM TRAFFIC CONTROL DEVICES FOR STREETS AND HIGHWAYS (CALIFORNIA MUTCD), LATEST EDITION. ALL SIGN SIZES SHALL BE THE STANDARD SIZE SHOWN IN THEIR RESPECTIVE PUBLICATIONS UNLESS NOTED OTHERWISE ON THE PLAN.

LEGEND

- TYPE I BARRICADE WITH SIGN
- 12' TYPE I PARADE BARRICADE
- 28" REFLECTIVE TRAFFIC CONE
- DELINEATOR WITH CAUTION TAPE
- HIGH LEVEL WARNING DEVICE WITH SIGN
- FLASHING ARROW SIGN
- CYCLIST ROUTE
- SIGNALIZED INTERSECTION
- POLICE OFFICER
- VOLUNTEER



Matchline E
See Sheet 05

Matchline D
See Middle Right

Matchline C
See Bottom Left

Matchline D
See Top Meddle

Matchline B
See Sheet 03

CAL TRI - LA TRIATHLON
OCTOBER 19, 2025

SHEET TITLE:
TRAFFIC CONTROL PLAN

DATE: 10/15/25
SCALE: NTS
DRAWN BY: JMD
CHECKED BY: RW
PROJECT NO.: 25043
SHEET NUMBER:

PROJECT:
CAL TRI - LA TRIATHLON

Matchline F
See Sheet 06

Matchline F
See Sheet 04

LEGEND

- TYPE I BARRICADE WITH SIGN
- 12' TYPE I PARADE BARRICADE
- 28" REFLECTIVE TRAFFIC CONE
- DELINEATOR WITH CAUTION TAPE
- HIGH LEVEL WARNING DEVICE WITH SIGN
- FLASHING ARROW SIGN
- CYCLIST ROUTE
- SIGNALIZED INTERSECTION
- POLICE OFFICER
- VOLUNTEER



SIGN LEGEND

- ROAD WORK AHEAD
- ROAD CLOSED AHEAD
- LEFT LANE CLOSED AHEAD
- SPECIAL EVENT AHEAD
- BE PREPARED TO STOP
- POLICE OFFICER
- LANE CLOSED
- ROAD CLOSED
- ROAD CLOSED TO THRU TRAFFIC
- NO LEFT TURN
- NO RIGHT TURN
- RIGHT LANE MUST TURN RIGHT
- U-TURN
- LOCAL ACCESS ONLY
- SPECIAL EVENT

NOTE:

ALL SIGNS SHALL CONFORM TO THE CALIFORNIA MANUAL ON UNIFORM TRAFFIC CONTROL DEVICES FOR STREETS AND HIGHWAYS (CALIFORNIA MUTCD), LATEST EDITION. ALL SIGN SIZES SHALL BE THE STANDARD SIZE SHOWN IN THEIR RESPECTIVE PUBLICATIONS UNLESS NOTED OTHERWISE ON THE PLAN.

CAL TRI - LA TRIATHLON
OCTOBER 19, 2025

SHEET TITLE:
TRAFFIC CONTROL PLAN

PROJECT:
CAL TRI - LA TRIATHLON

DATE: 10/15/25
SCALE: NTS
DRAWN BY: JMD
CHECKED BY: RW
PROJECT NO.: 25043
SHEET NUMBER:

