



SIGN LEGEND

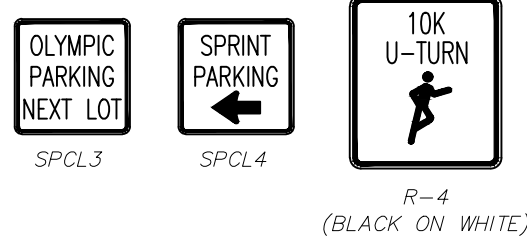

CAL TRI - LA TRIATHLON
OCTOBER 19, 2025
TRANSITION AREA LAYOUT

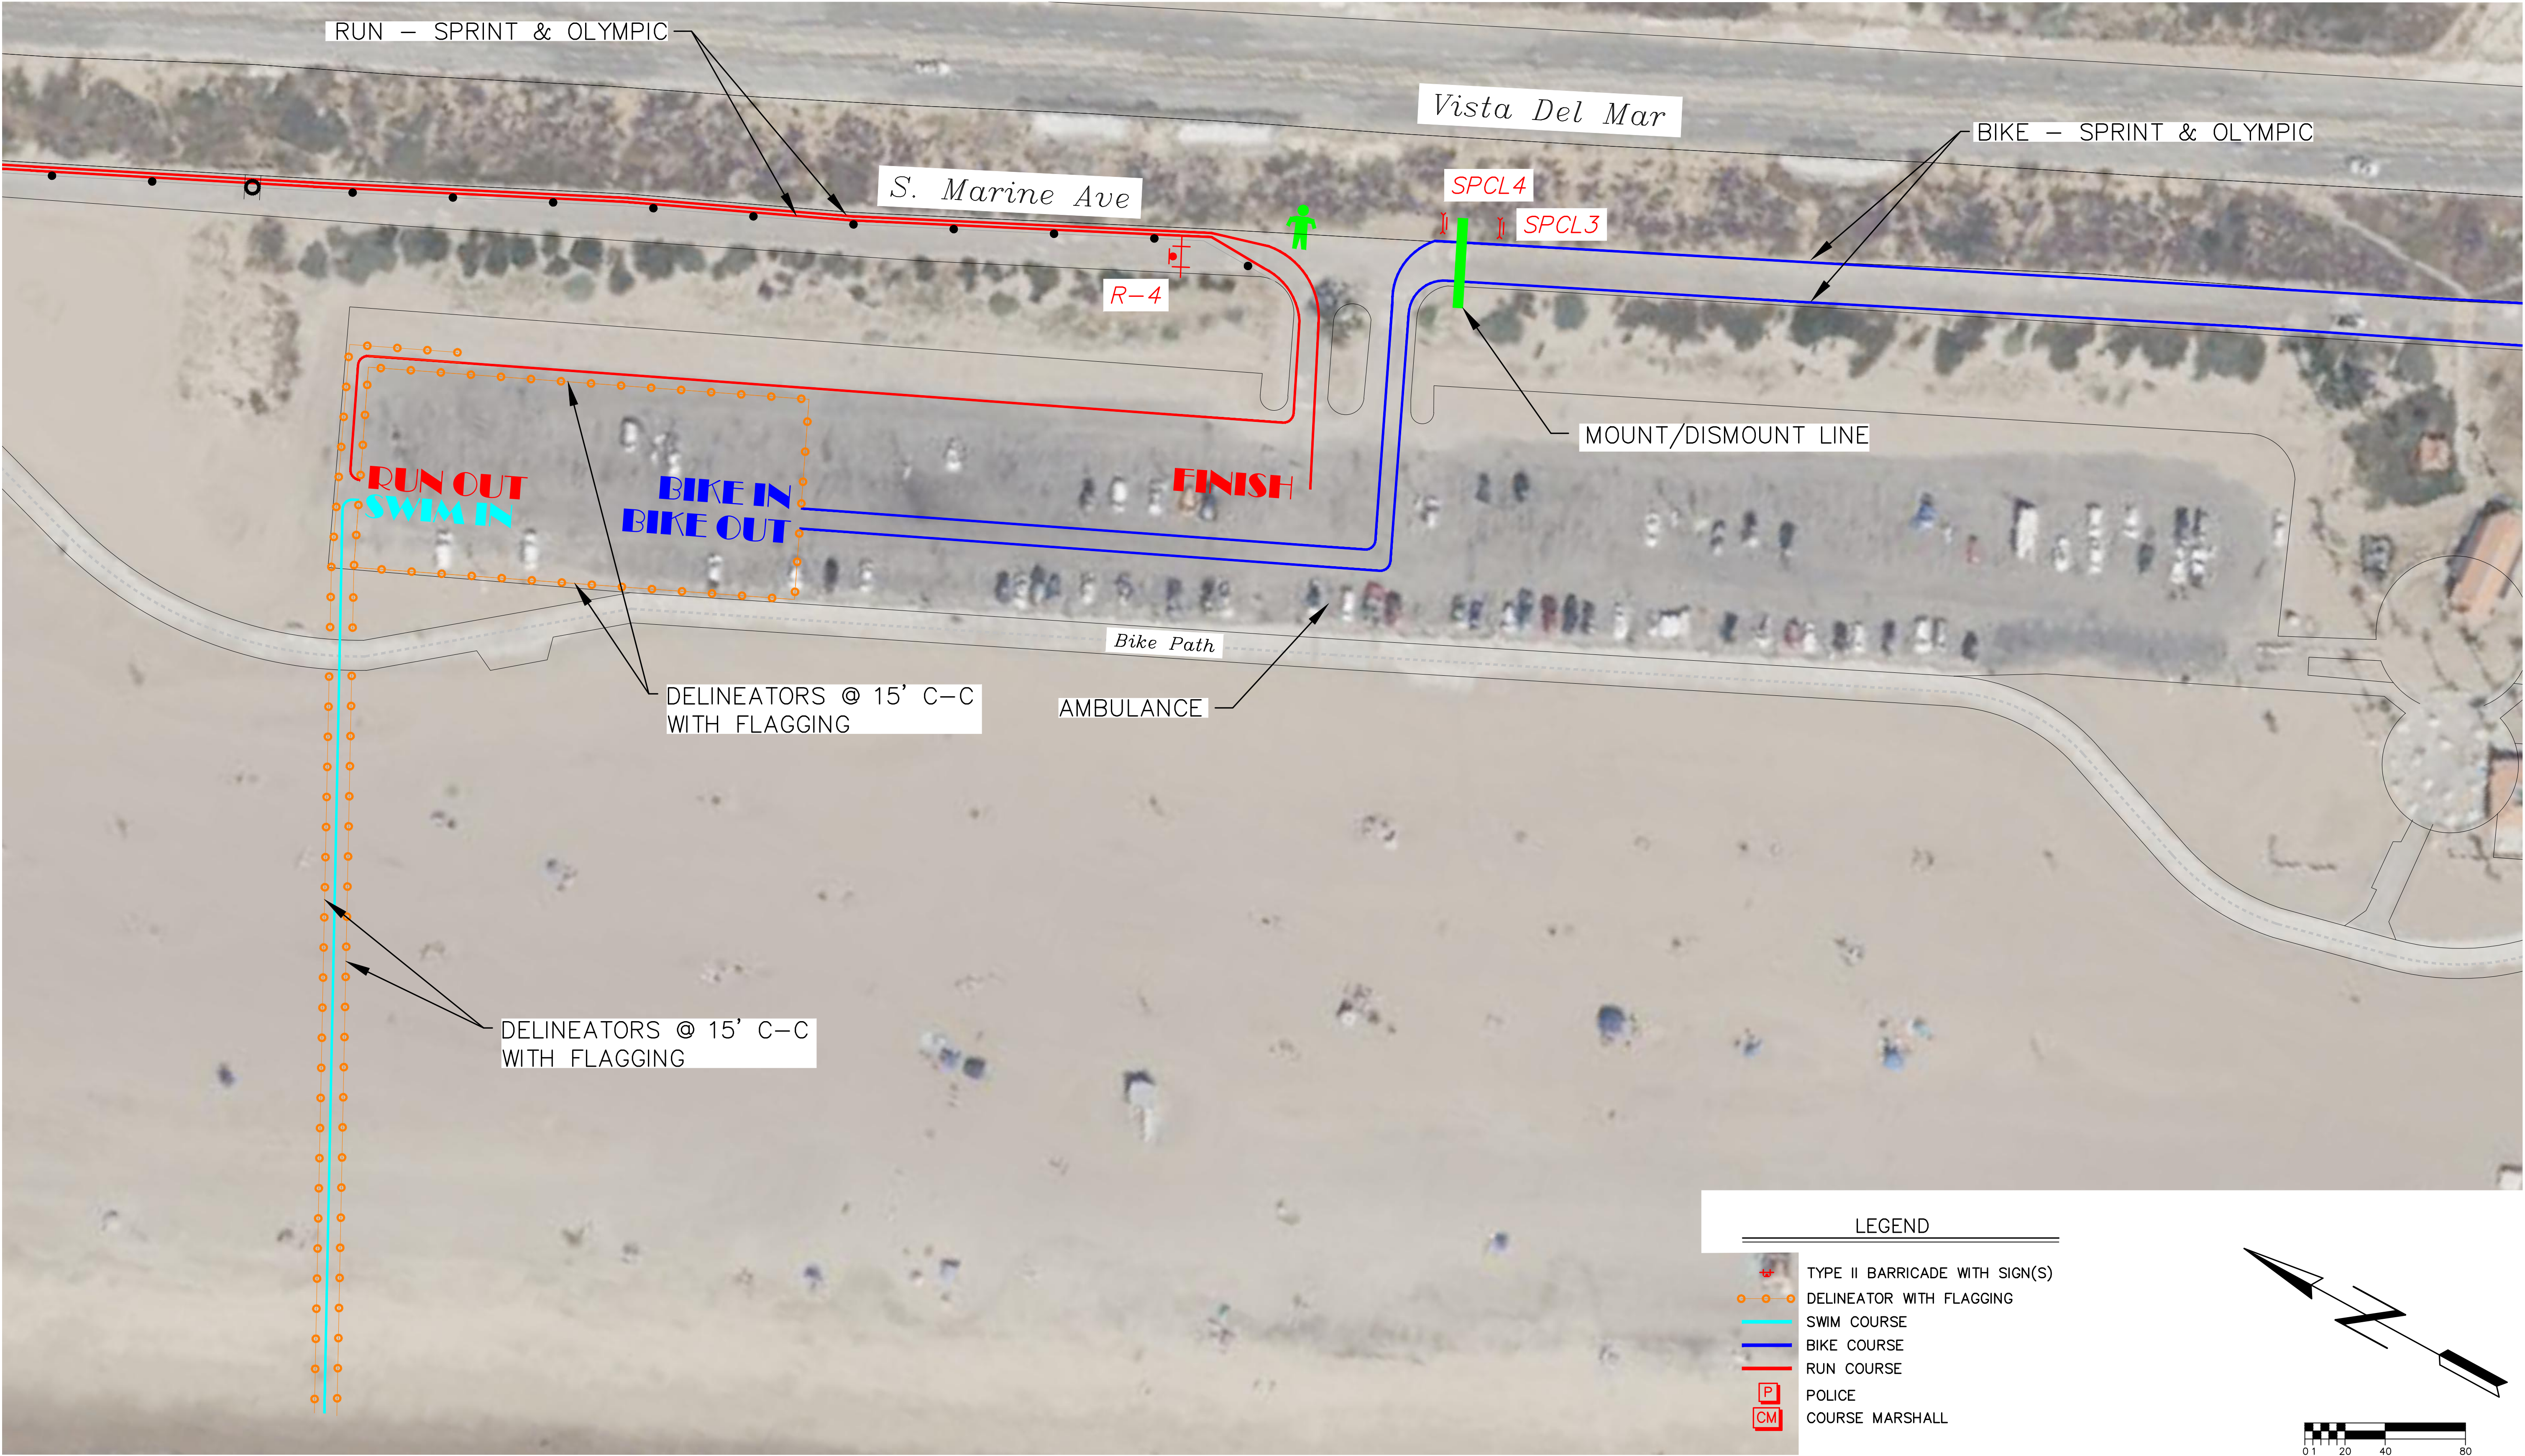

CAL TRI - LA TRIATHLON
OCTOBER 19, 2025

SHEET TITLE:
TRAFFIC CONTROL PLAN

DATE: 10/09/25
SCALE: NTS
DRAWN BY: JMD
CHECKED BY: RW
PROJECT NO.: 25043
SHEET NUMBER:

1 OF 1 SHEETS